


1 Level 1
1 : 100

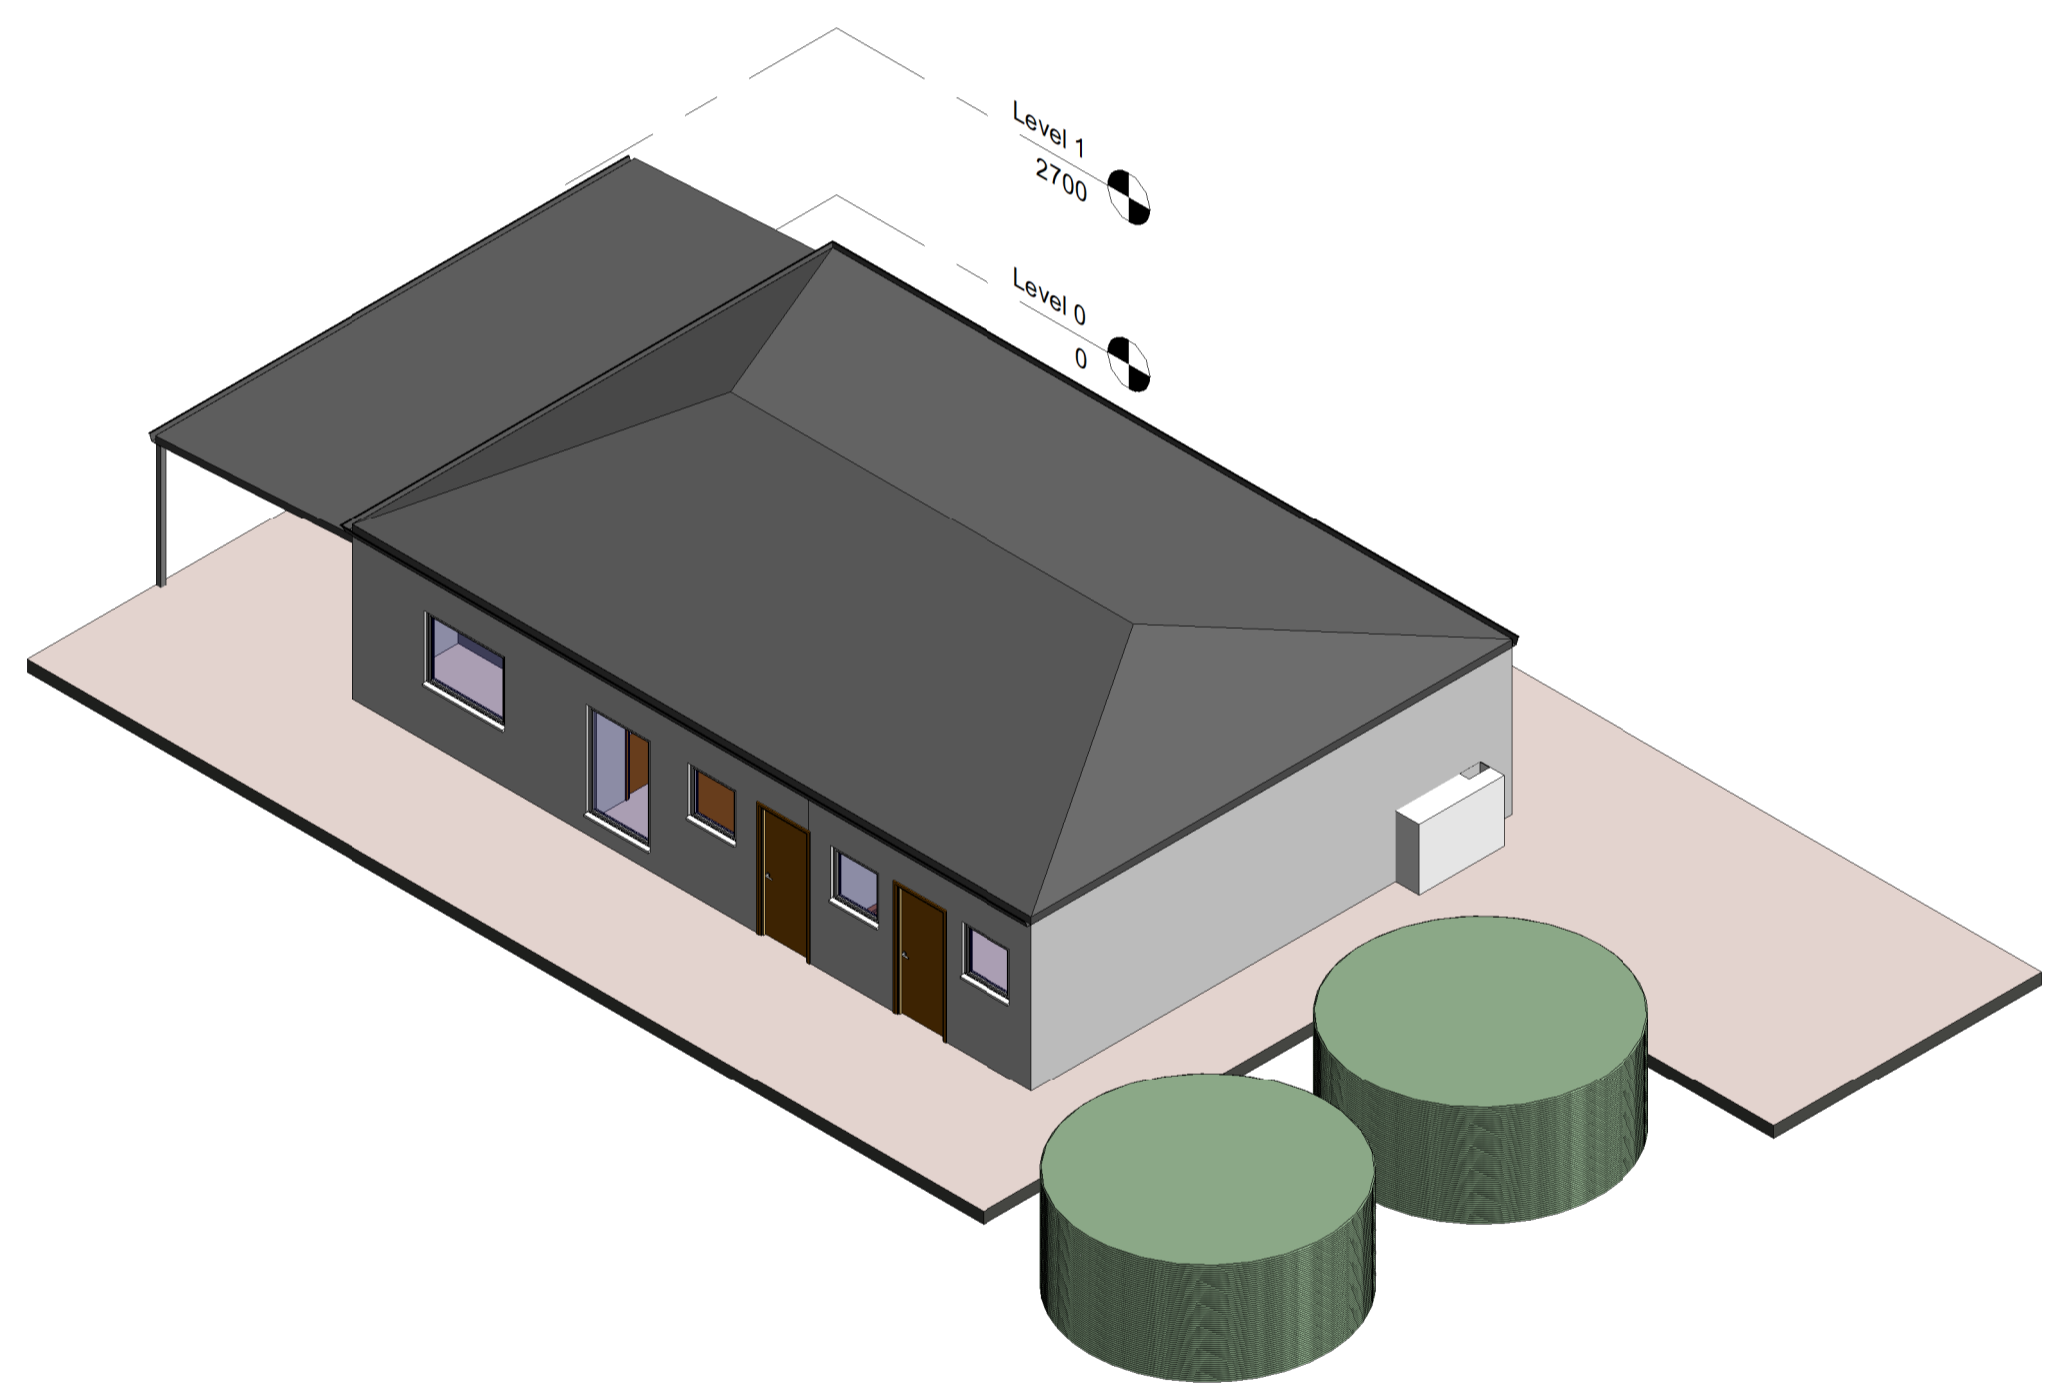

3 {3D}

Rev	Description	Date

CODE	SUITABILITY DESCRIPTION
STATUS	PURPOSE OF ISSUE

WEST WIMMERA SHIRE COUNCIL
 PO BOX 201 EDENHOPE VIC 3318
 PH: 13 99 72 FAX: (03) 5585 9950
 DESIGNED & PREPARED BY THE
 PROJECT ADMINISTRATION TEAM








PROJECT
**Edenhope Equine
 Facility Upgrade**

TITLE
Roof Design

DRAWN BY Author	CHECKED BY Checker	DATE 11/09/21
SCALE (@ A1) 1 : 100		PROJECT NUMBER Project Number
DRAWING NUMBER 1		REV

Door Schedule		
Mark	Width	Height
D1	1840	2100
D2	1020	2100
D3	1840	2100
D4	920	2100
D5	920	2100
D6	920	2100
D7	920	2100
D8	920	2100
D9	920	2100
D10	920	2100
D11	920	2100

Window Schedule			
Mark	Width	Height	Sill Height
W1	600	900	1200
W2	600	900	1200
W3	1800	1200	900
W4	1500	1800	300
W5	1500	1800	300
W6	1200	1200	900
W7	1500	1200	900
W8	1200	1800	300
W9	900	900	1200
W10	900	900	1200
W11	900	900	1200

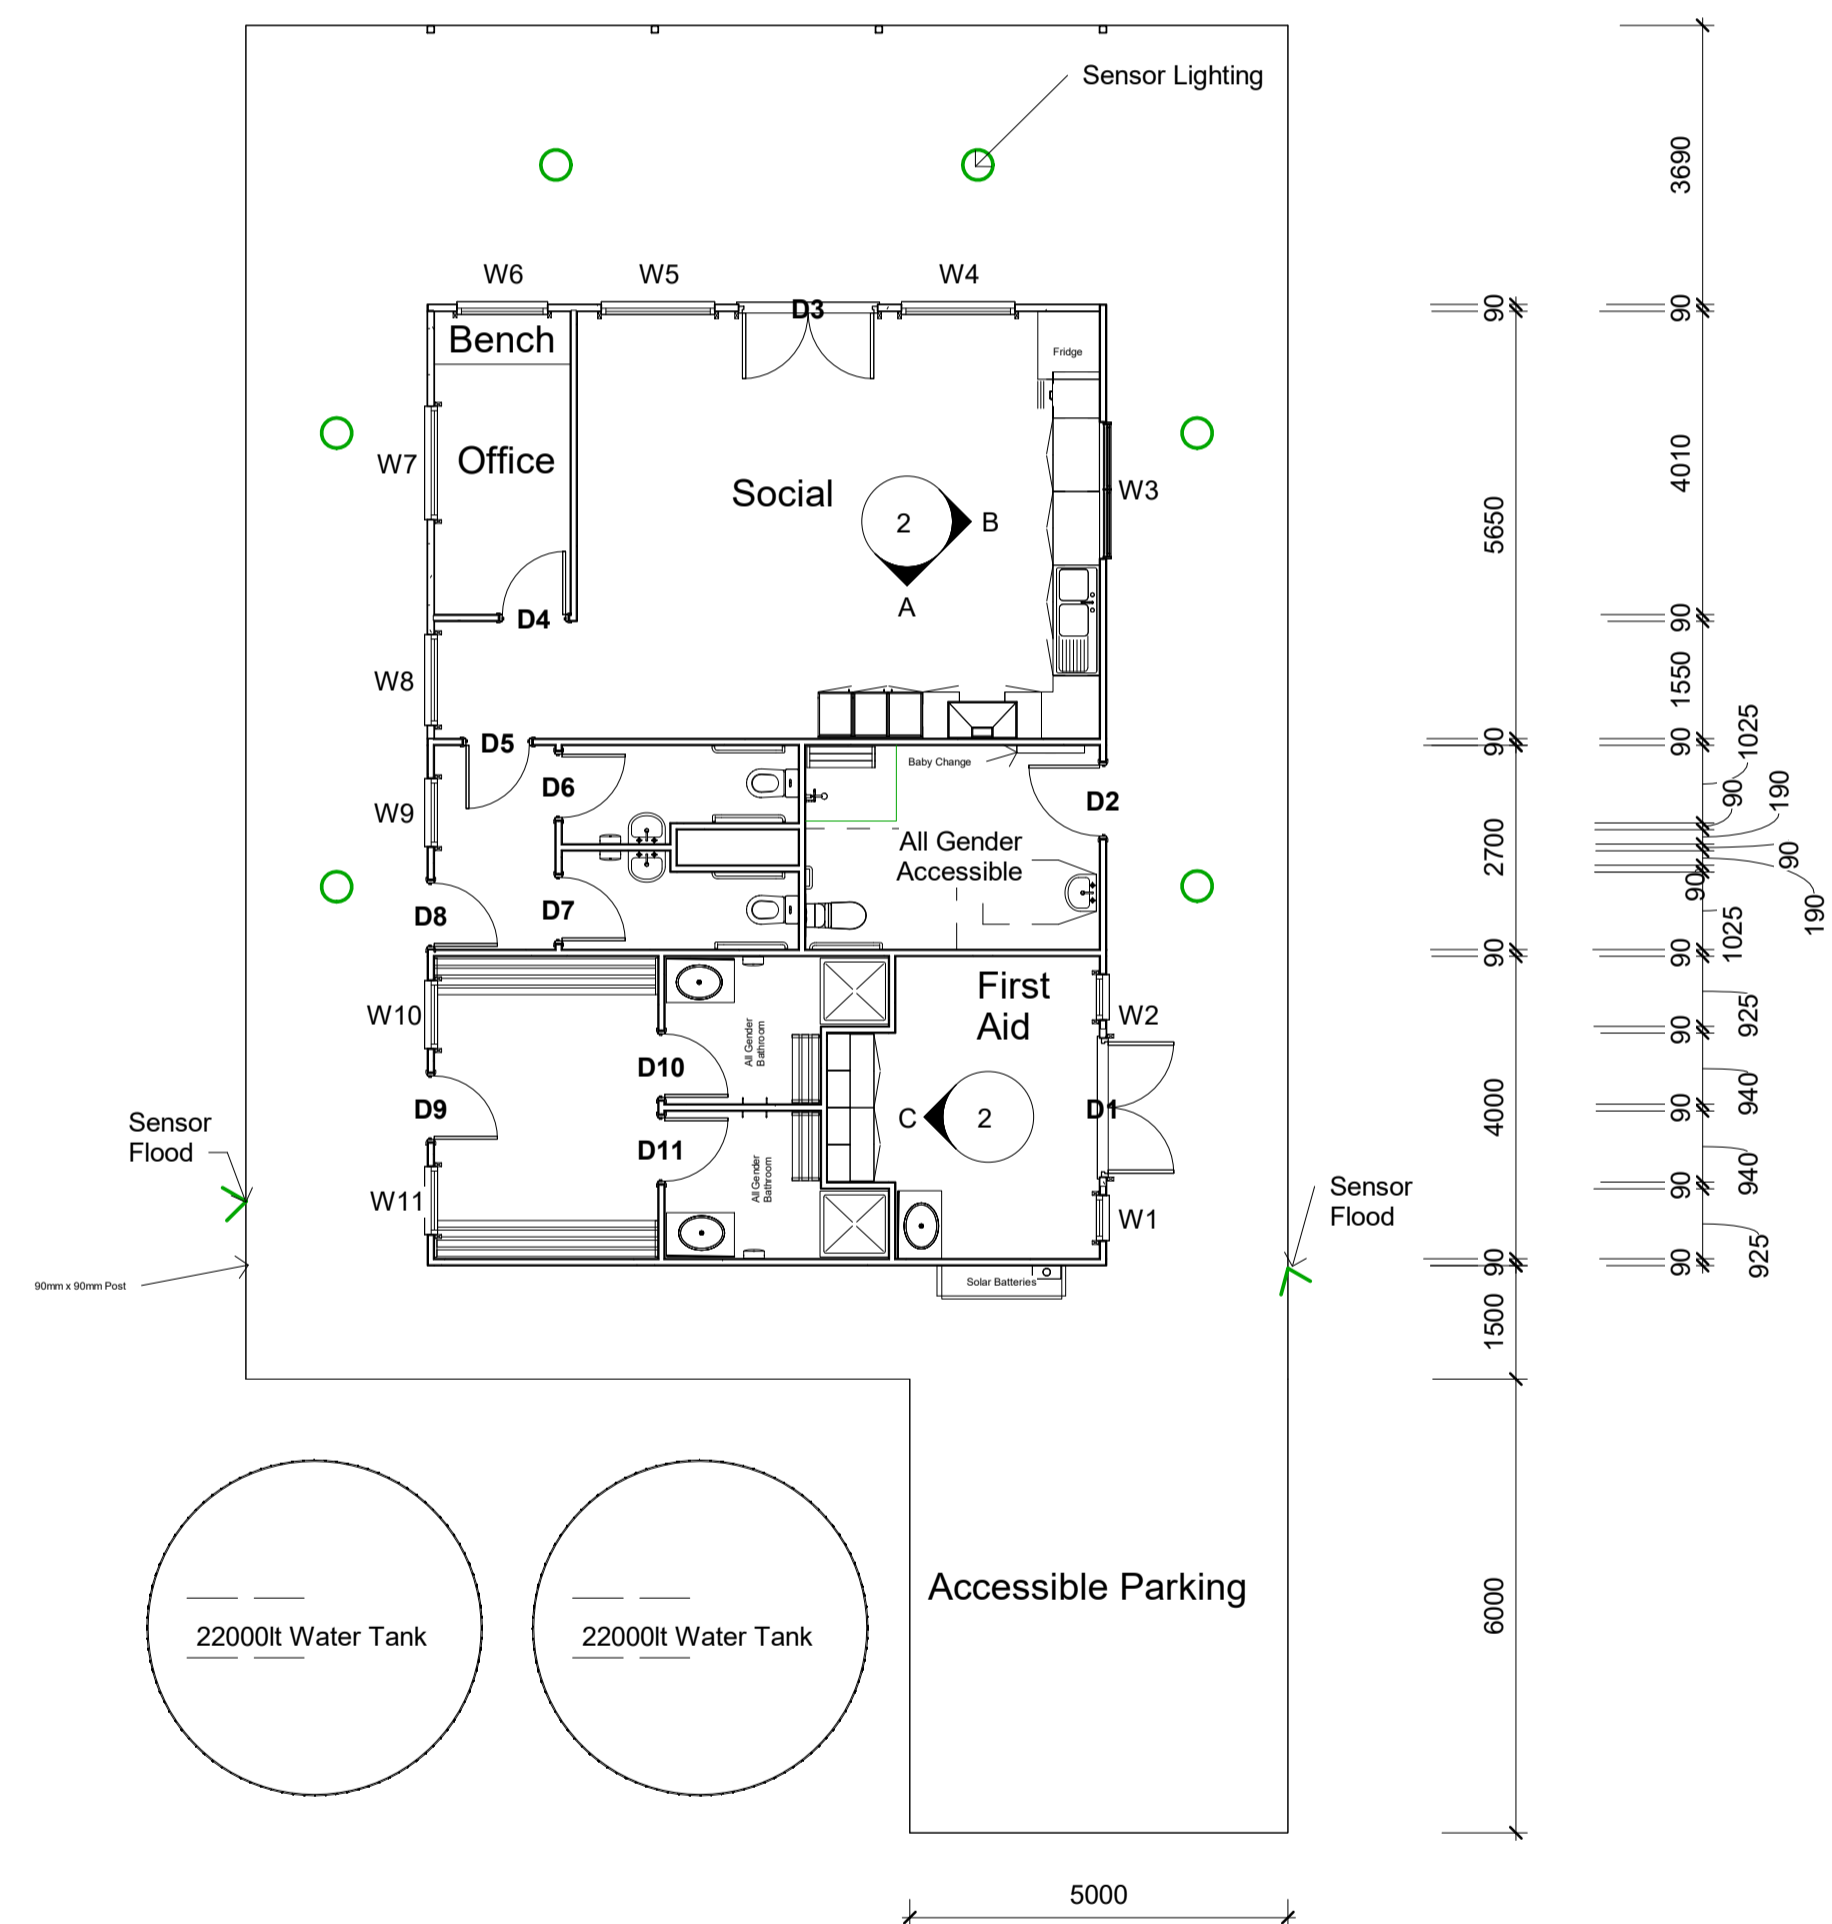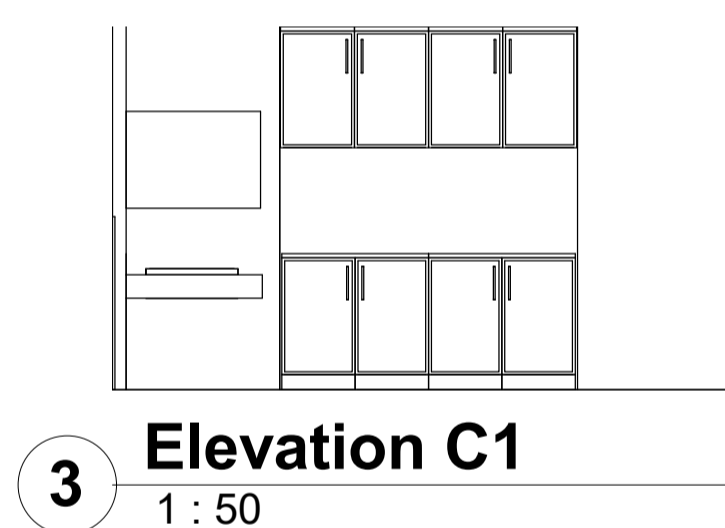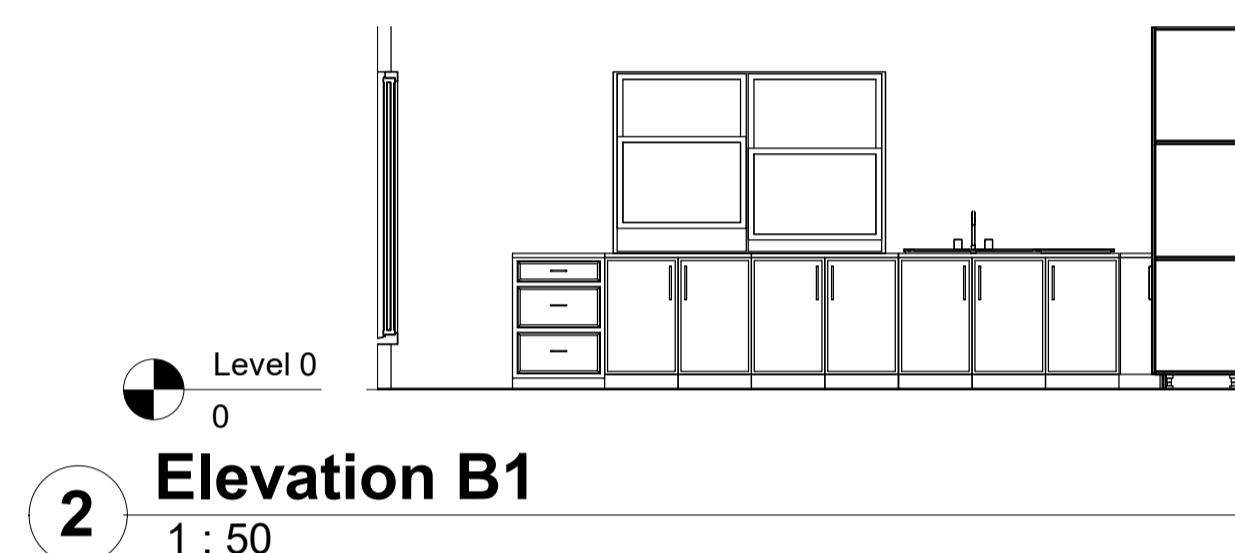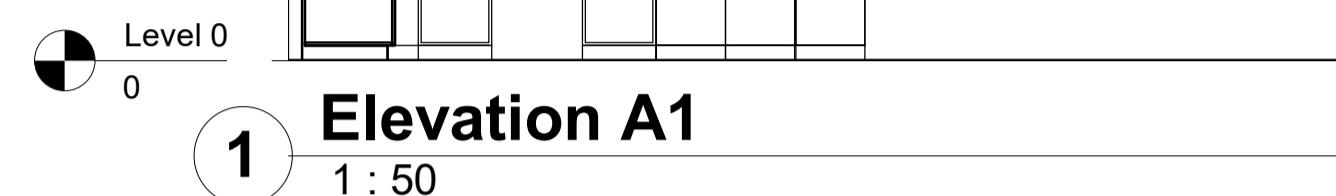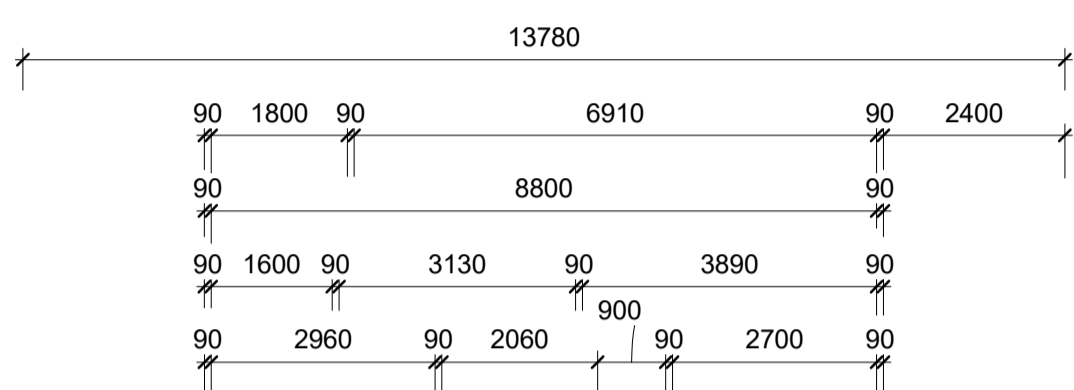

4 Level 0
1 : 100

Rev	Description	Date

CODE SUITABILITY DESCRIPTION

STATUS PURPOSE OF ISSUE

WEST WIMMERA SHIRE COUNCIL
PO BOX 201 EDENHOPE VIC 3318
PH: 13 99 72 FAX: (03) 5585 9950
DESIGNED & PREPARED BY THE
PROJECT ADMINISTRATION TEAM



PROJECT
Edenhope Equine Facility Upgrade

TITLE
Floor Plans & Elevations

DRAWN BY Author CHECKED BY Checker DATE 11/09/21

SCALE (@ A1) As indicated PROJECT NUMBER Project Number

DRAWING NUMBER 2 REV