


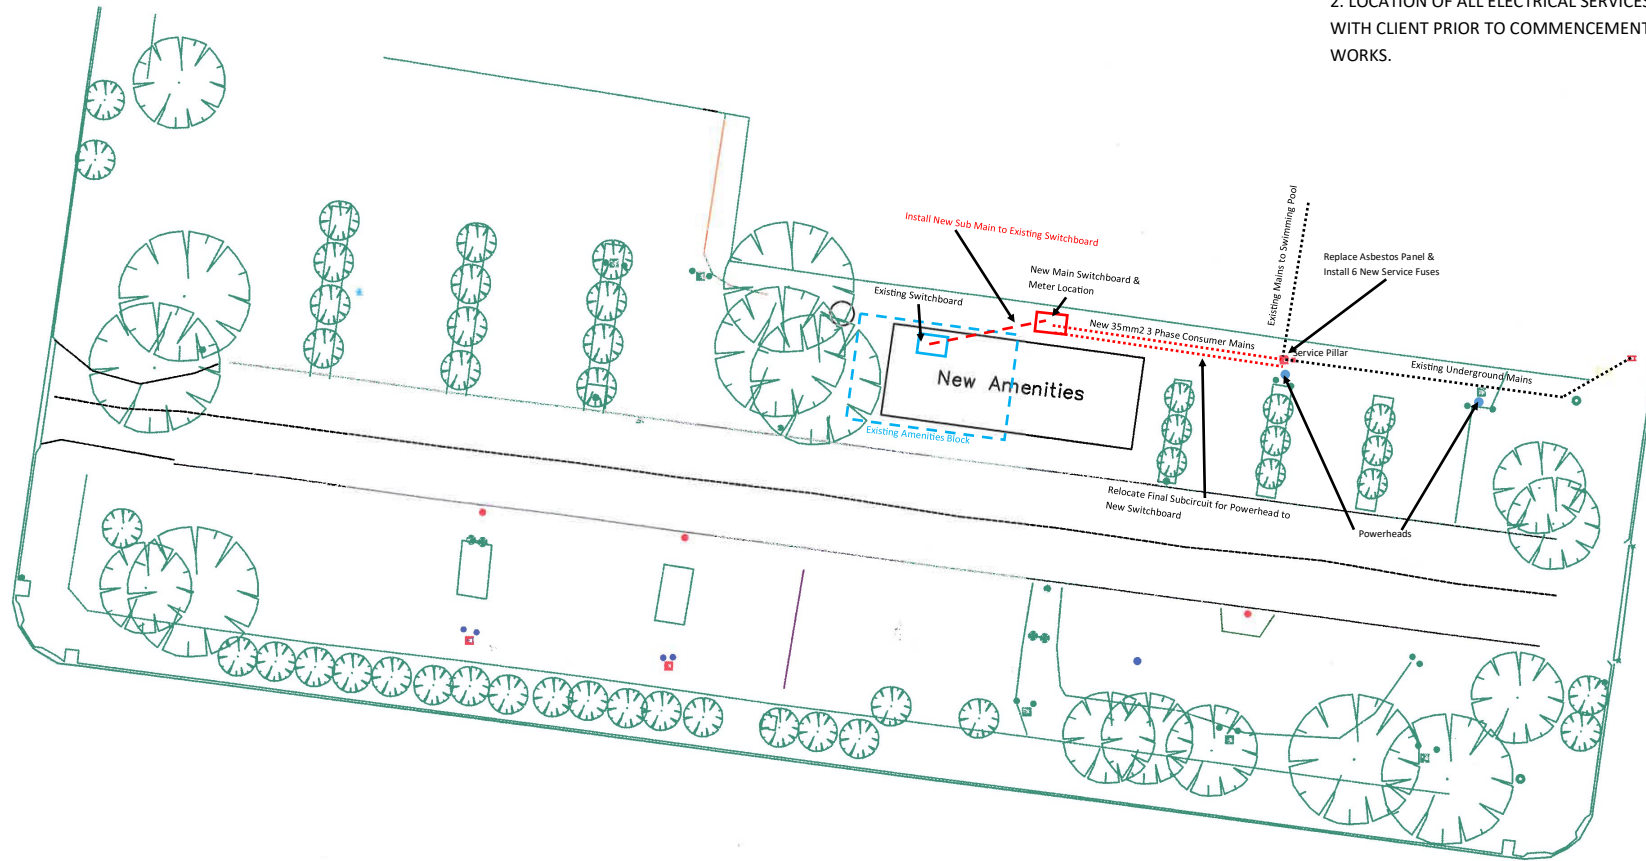


NOTES:

1. ALL DIMENSIONS SHALL BE VERIFIED ON SITE PRIOR TO THE START OF ANY WORK.
2. LOCATION OF ALL ELECTRICAL SERVICES TO BE CONFIRMED WITH CLIENT PRIOR TO COMMENCEMENT OF ELECTRICAL WORKS.



REV	DESCRIPTION	DATE	APPROVED
A	REVADESCRIPTION	DD/MM/YY	APPROVED
B	REVADESCRIPTION	DD/MM/YY	APPROVED
C	REVADESCRIPTION	DD/MM/YY	APPROVED
D	REVADESCRIPTION	DD/MM/YY	APPROVED
E	REVADESCRIPTION	DD/MM/YY	APPROVED

GENERAL NOTES:


WEST WIMMERA SHIRE COUNCIL
 PO BOX 201 EDENHOPE 3318
 PH (03) 5585 9900 FAX (03) 5585 9950
 DESIGNED & PREPARED BY THE INFRASTRUCTURE,
 DEVELOPMENT & WORKS DEPARTMENT

Job Name	Chainage
Layout1	

DRAWN BY: -	DD/MM/YY	
CHECKED BY: -	DD/MM/YY	
SCALE: H 1:# V 1:#		
JOB NUMBER	SHEET	Size
WORK ORDER	1 of 1	A3

G:\CMB\Engineer\Projects\2021 - 2022 Works\Pop Up jobs\Kaniva Poolside Caravan Park\Kaniva Poolside Caravan Park Design.dwg