
MP09 OF 9 REV -

VISION

Connection. Provide sealed connection from

Lake St to Elizabeth St

The vision of the CRG is that the play spaces of Edenhope celebrate the diversity of the community and provide safe places that are accessible and inclusive, that are connected to each other, offer a stimulating and engaging variety of activities, recognise and celebrate the environment, provide a destination that is iconic and are designed for all families

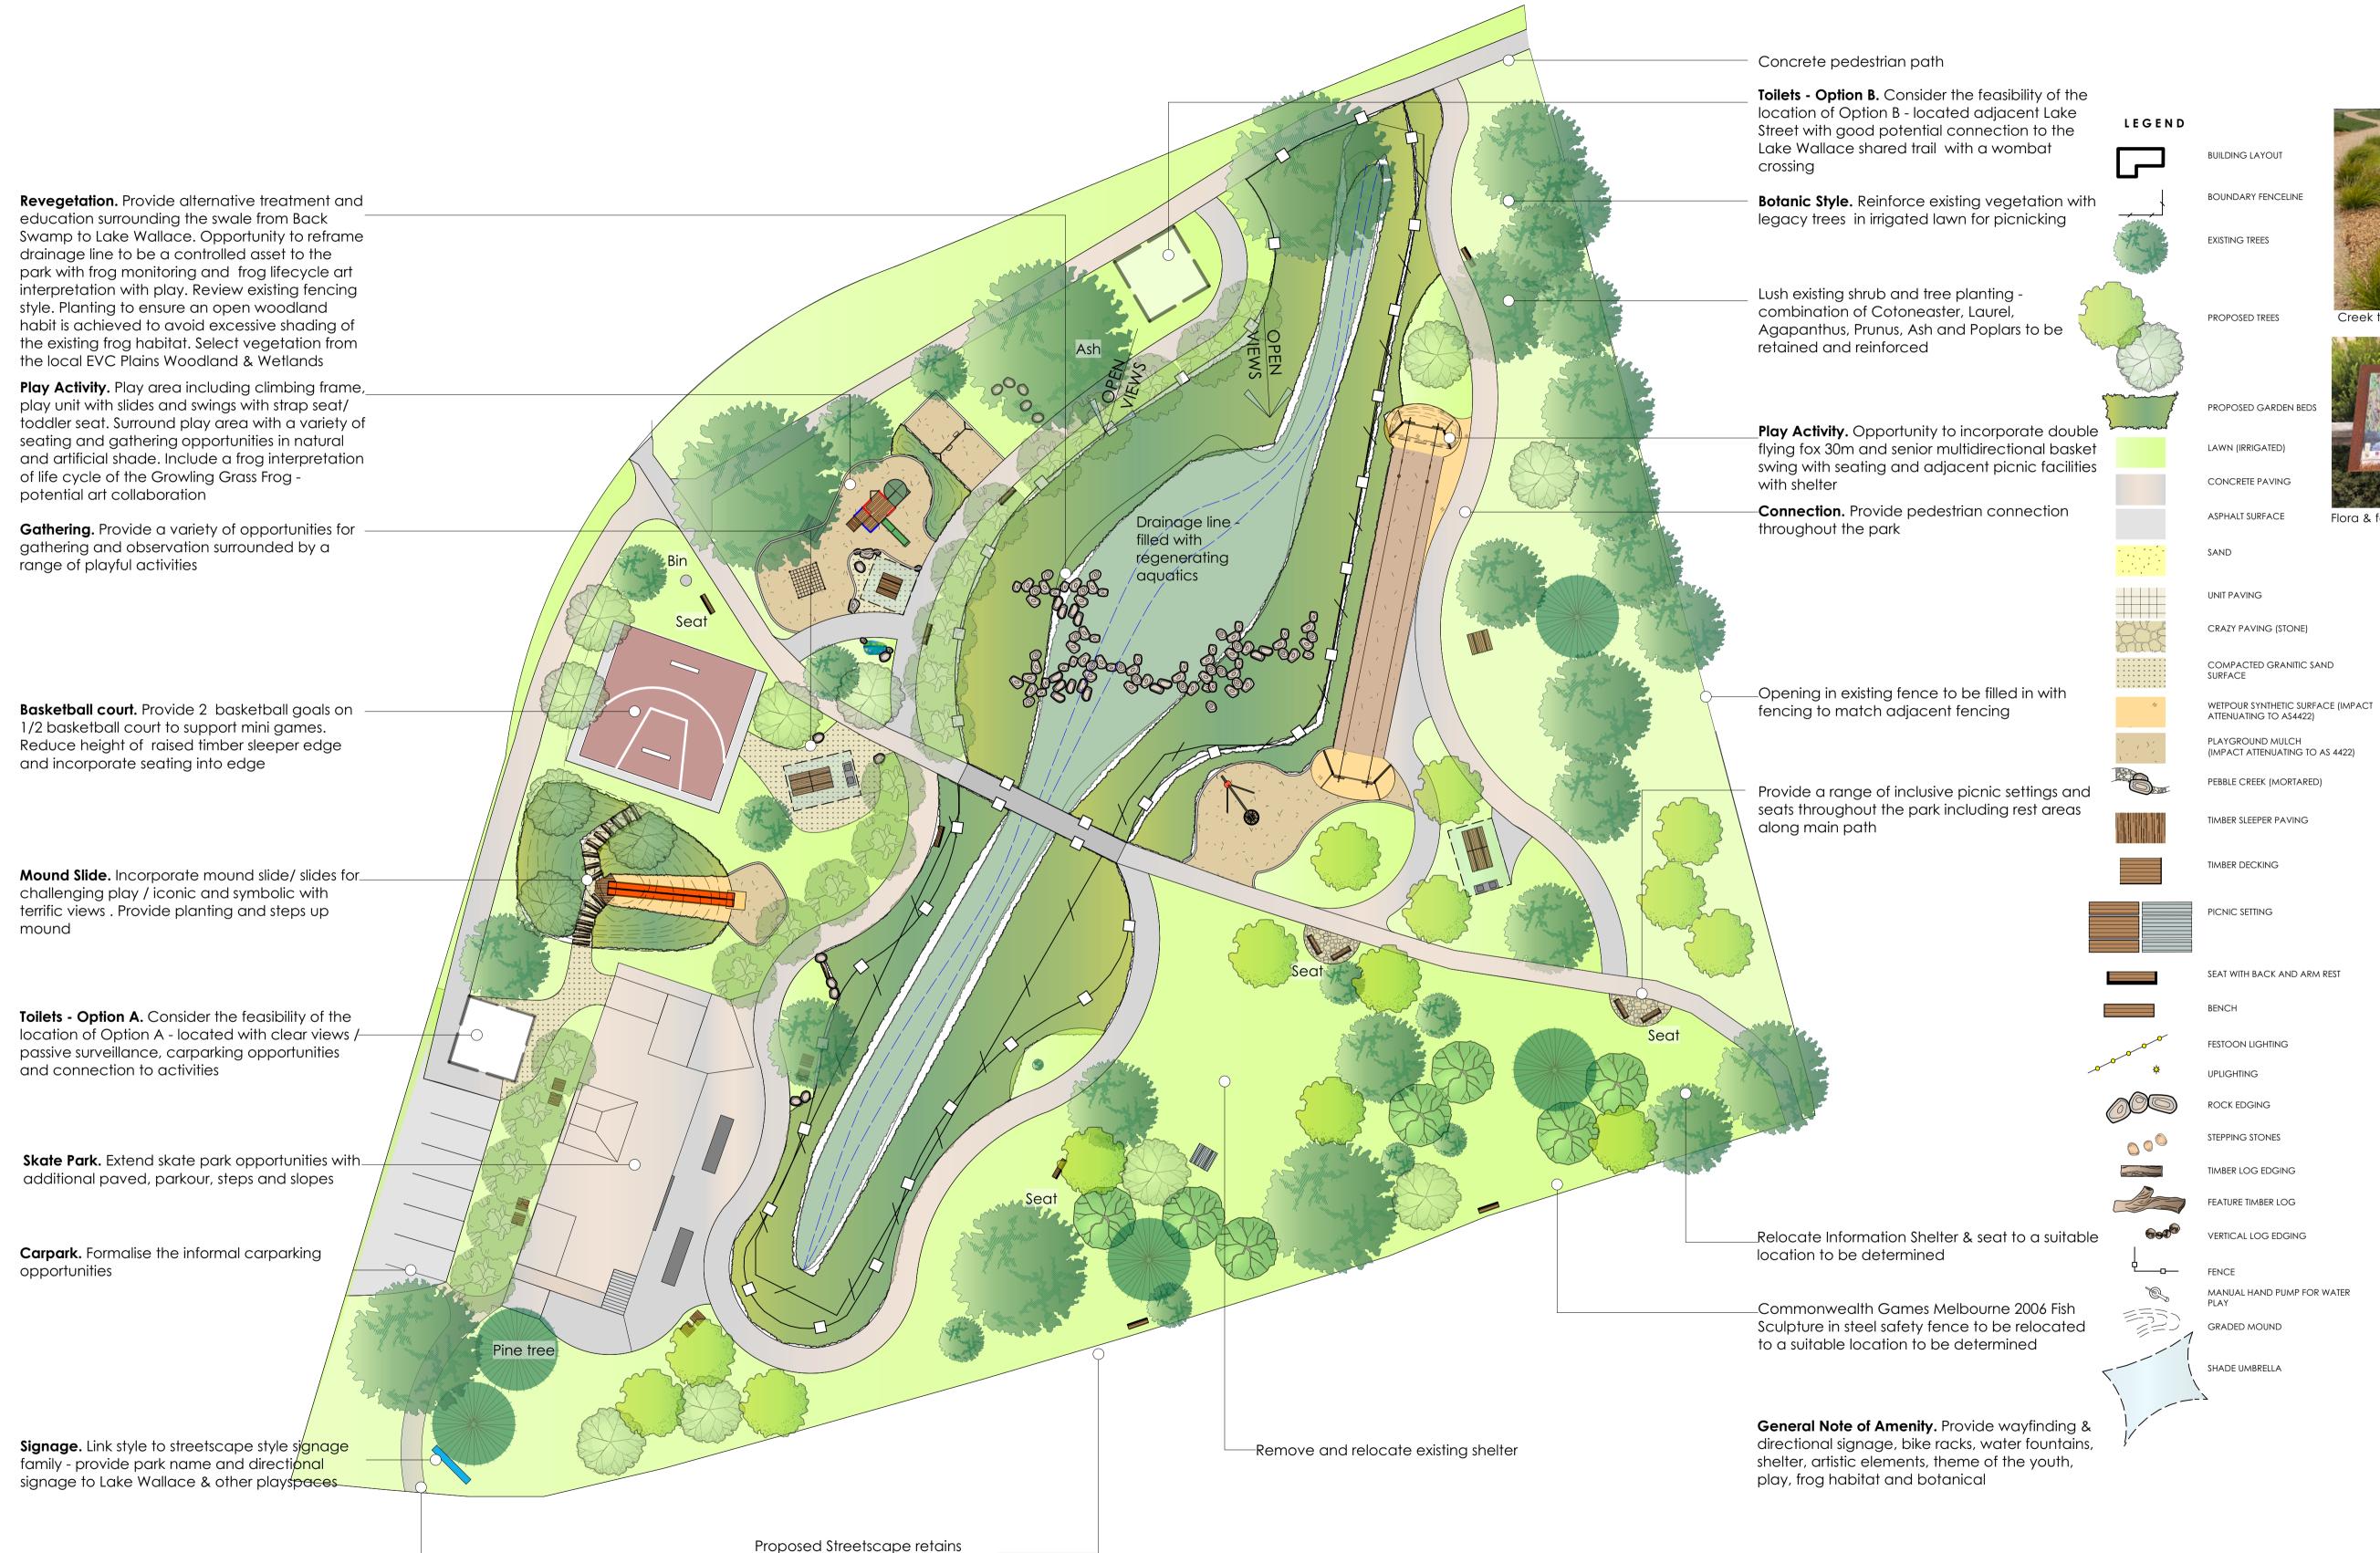










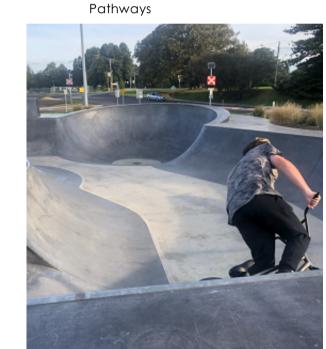







Multi-directional swing





Landscape Master Plan - Layout Plan - Lions Park

Edenhope Playspace Master Plan

existing carparking and provides

bays) - both for trucks and

caravans

additional long vehicle parking (2

EDENHOPE

PN 203

11.05.2022

PO Box 765 HORSHAM VIC 3402 041 041 2440 felicity@laimiga.com.au Note: This is a concept design drawing and not a working drawing. It is not to be used for construction purposes. Levels and dimensions are approximate only. This drawing remains the property of the Landscape Architect. COPYRIGHT®LAIMIGA DESIGN STUDIO

FOR COMMENT