




## DIGGING PATCH & CREEK BED

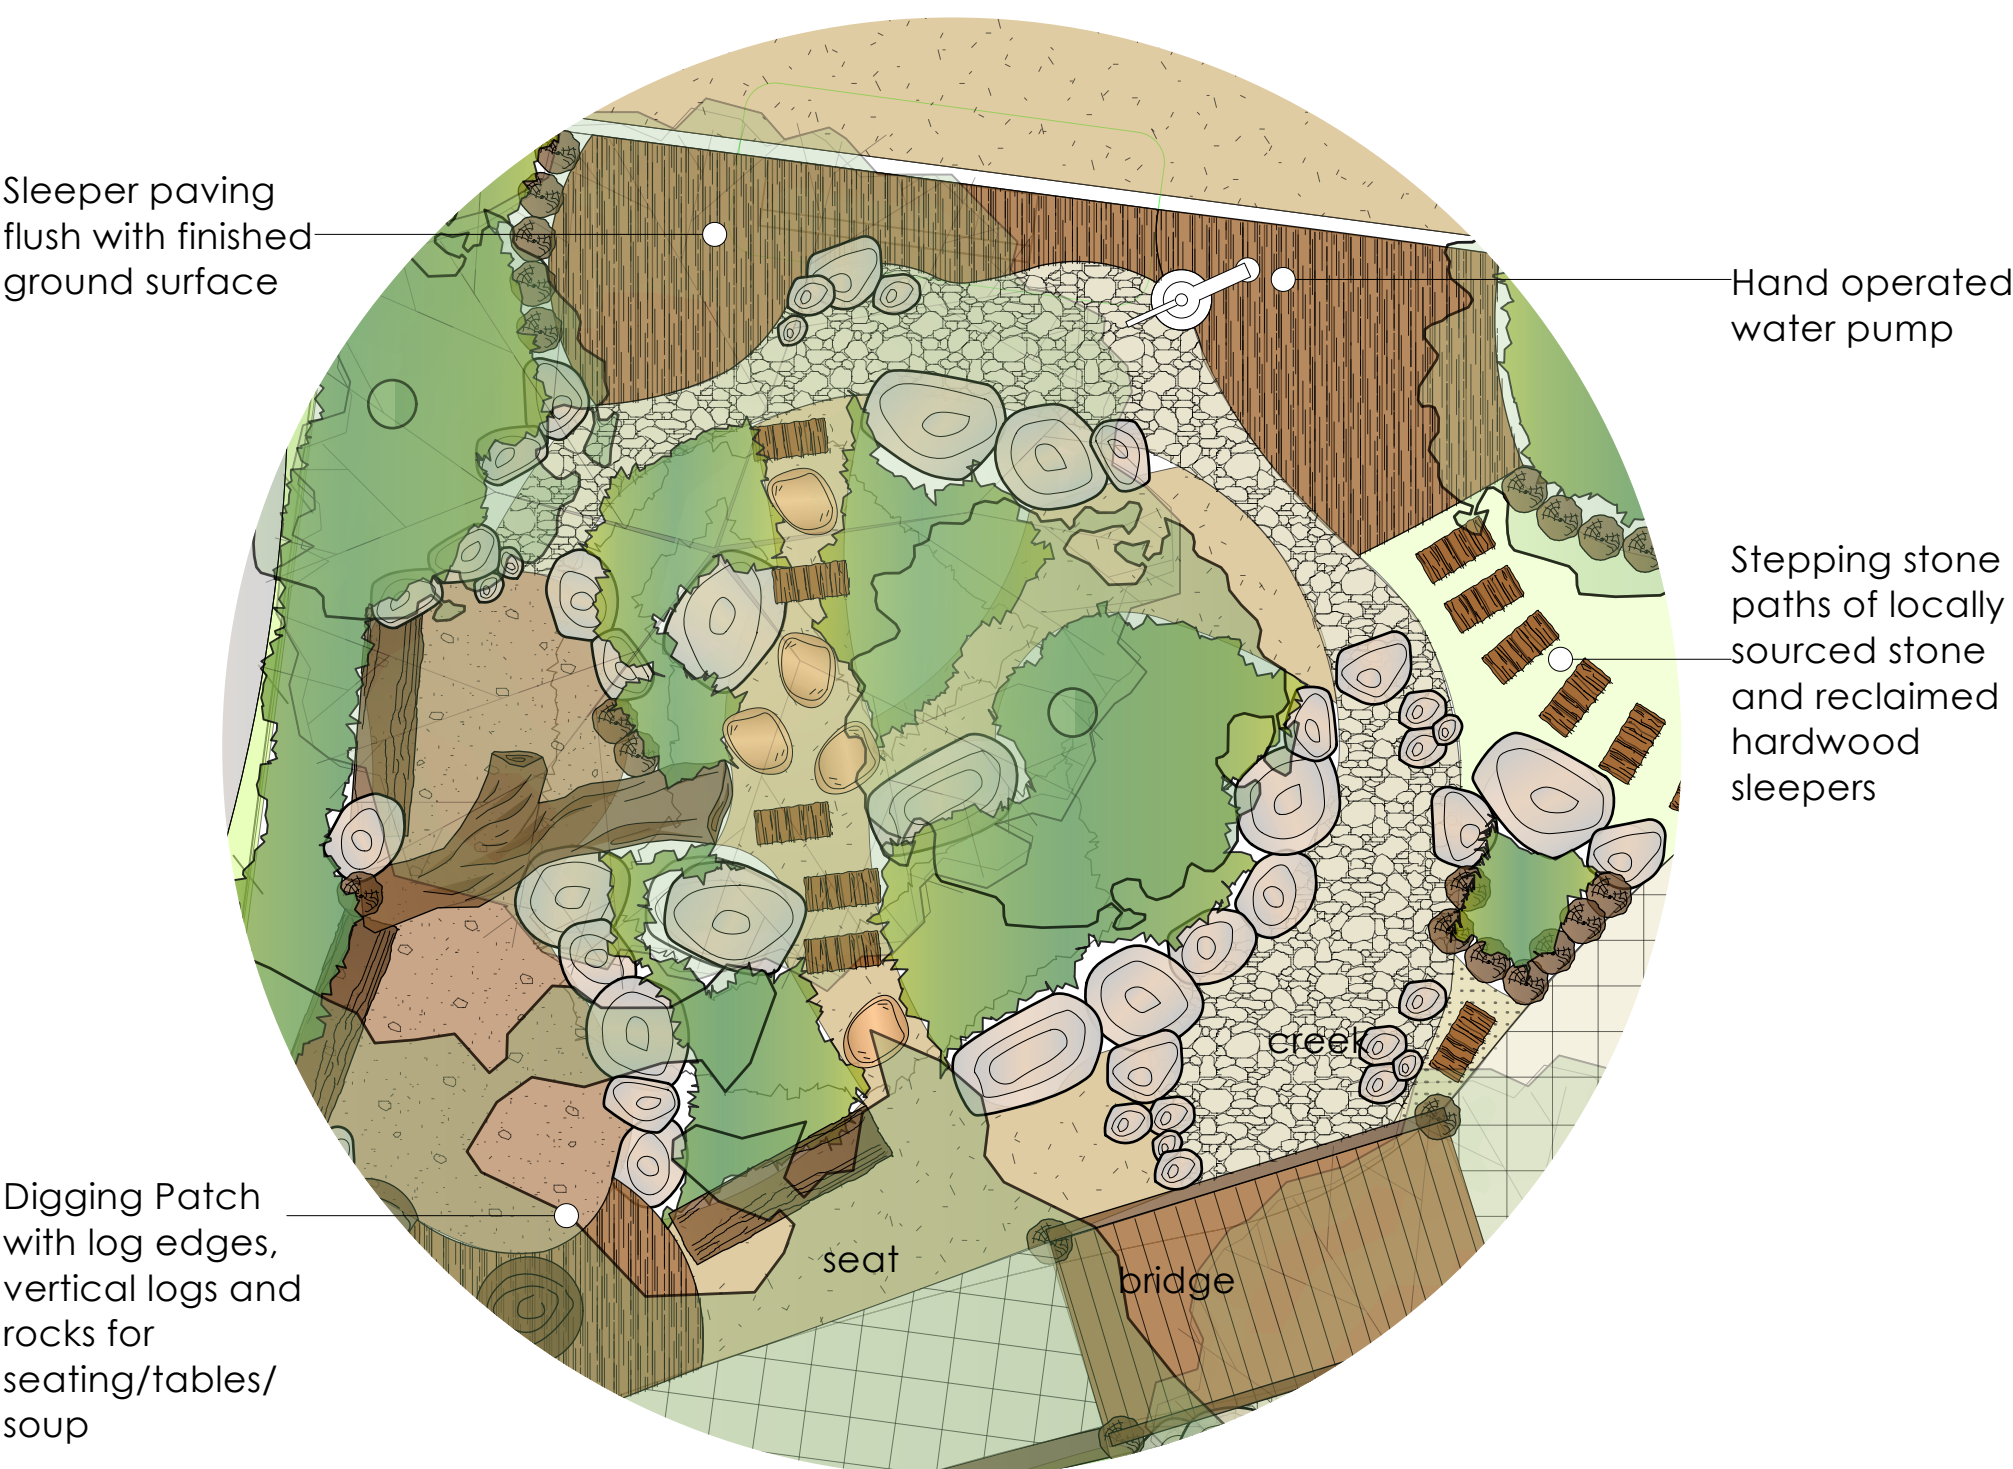

CREEK BED & CHRISTMAS TREE

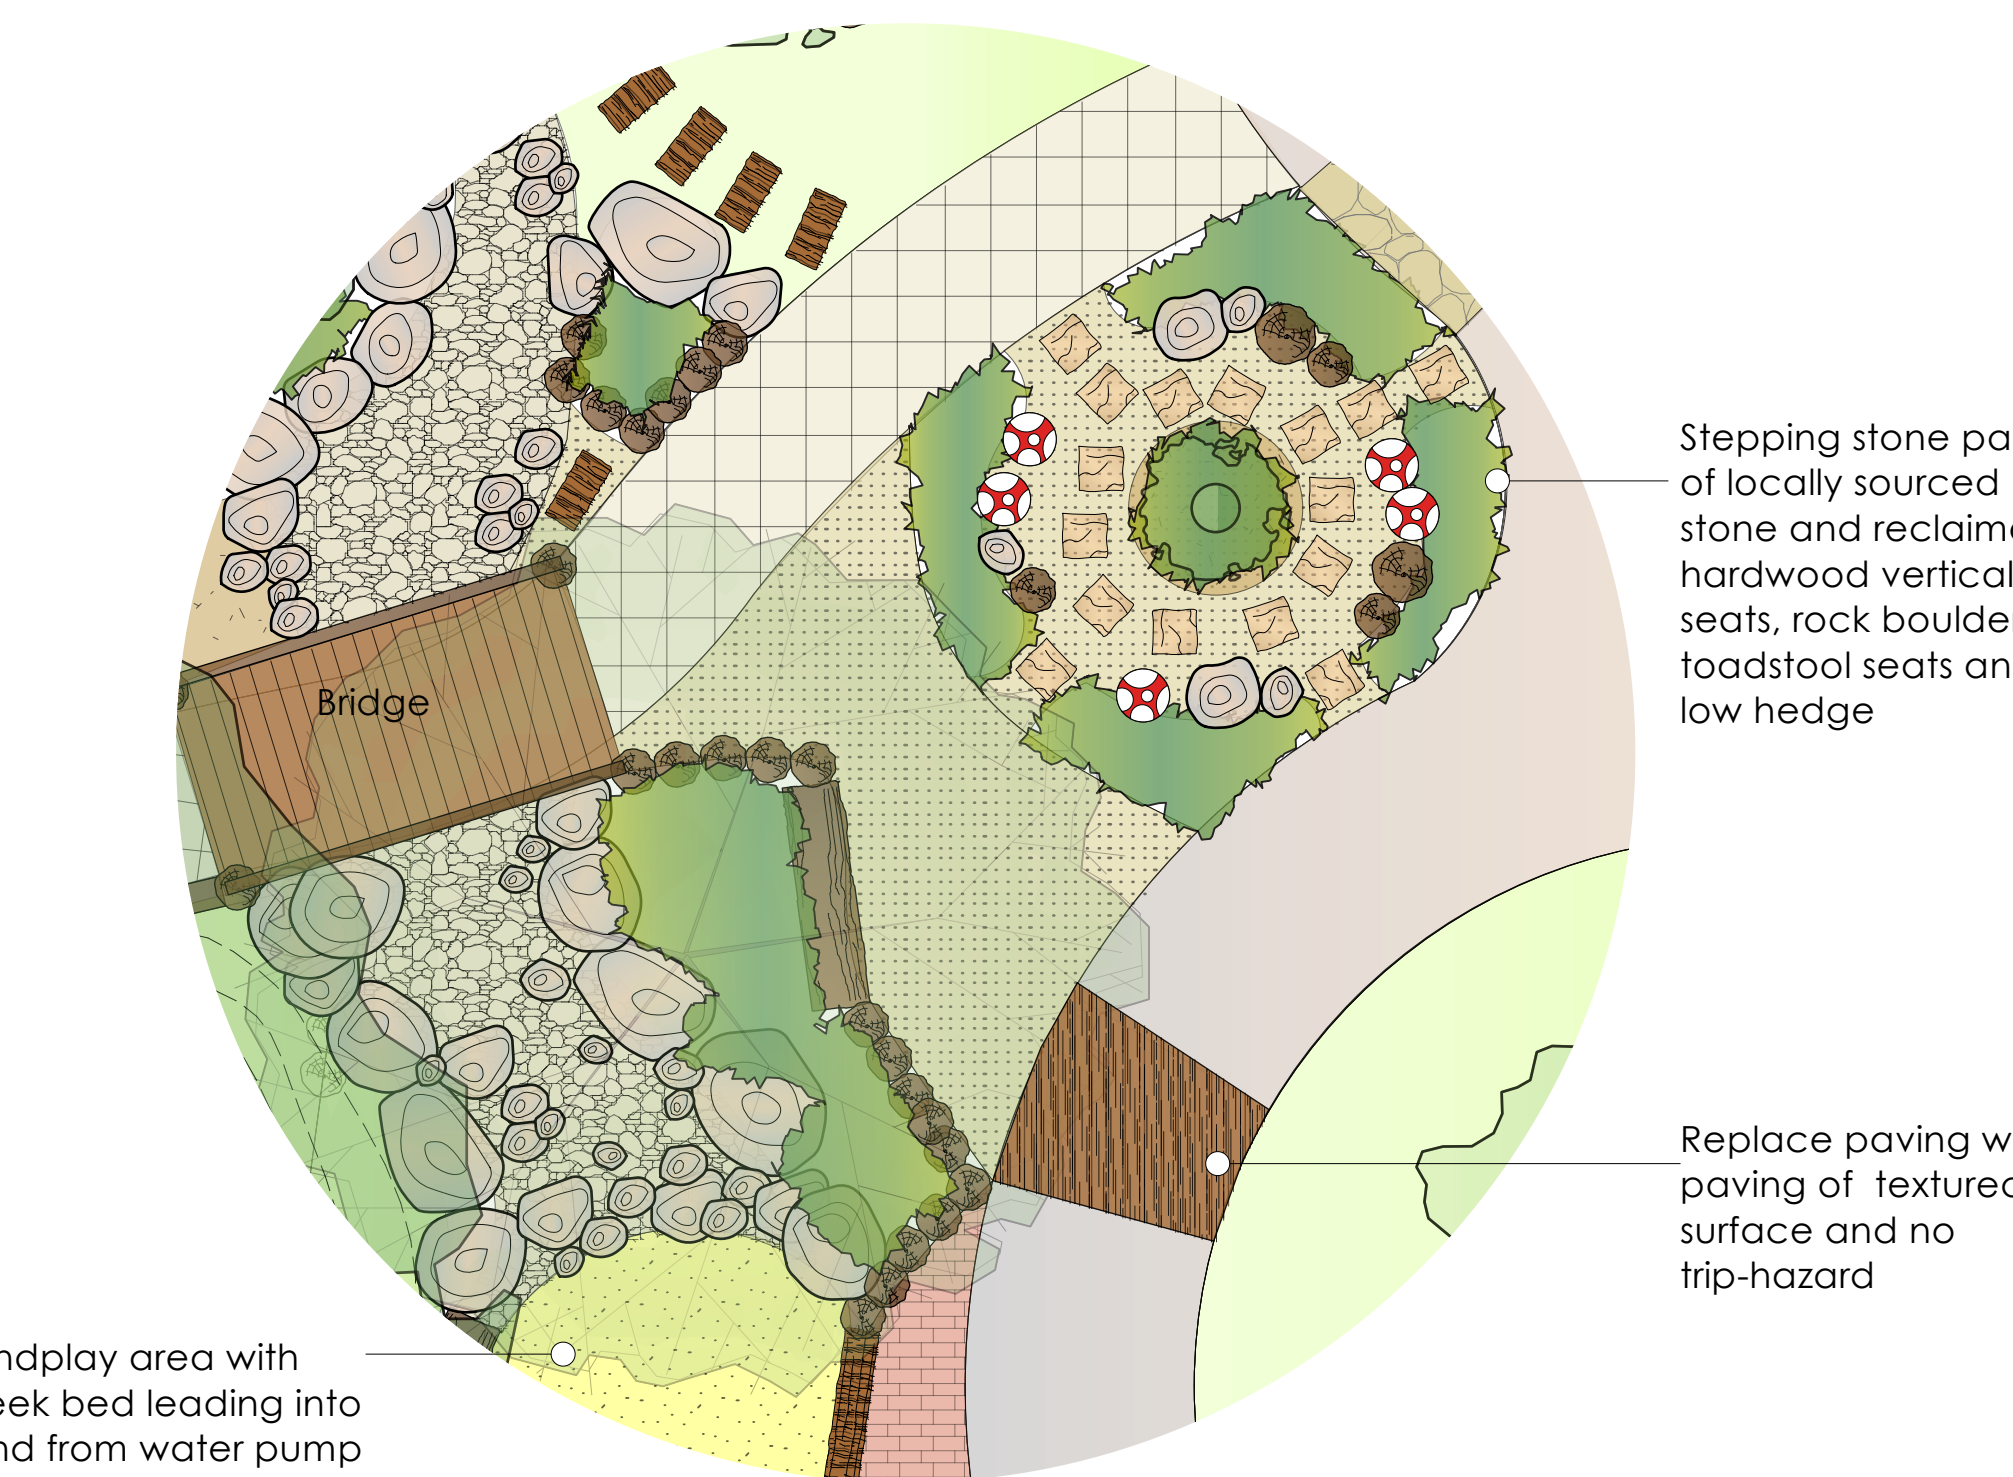

CREEK BED & SANDPLAY AREA

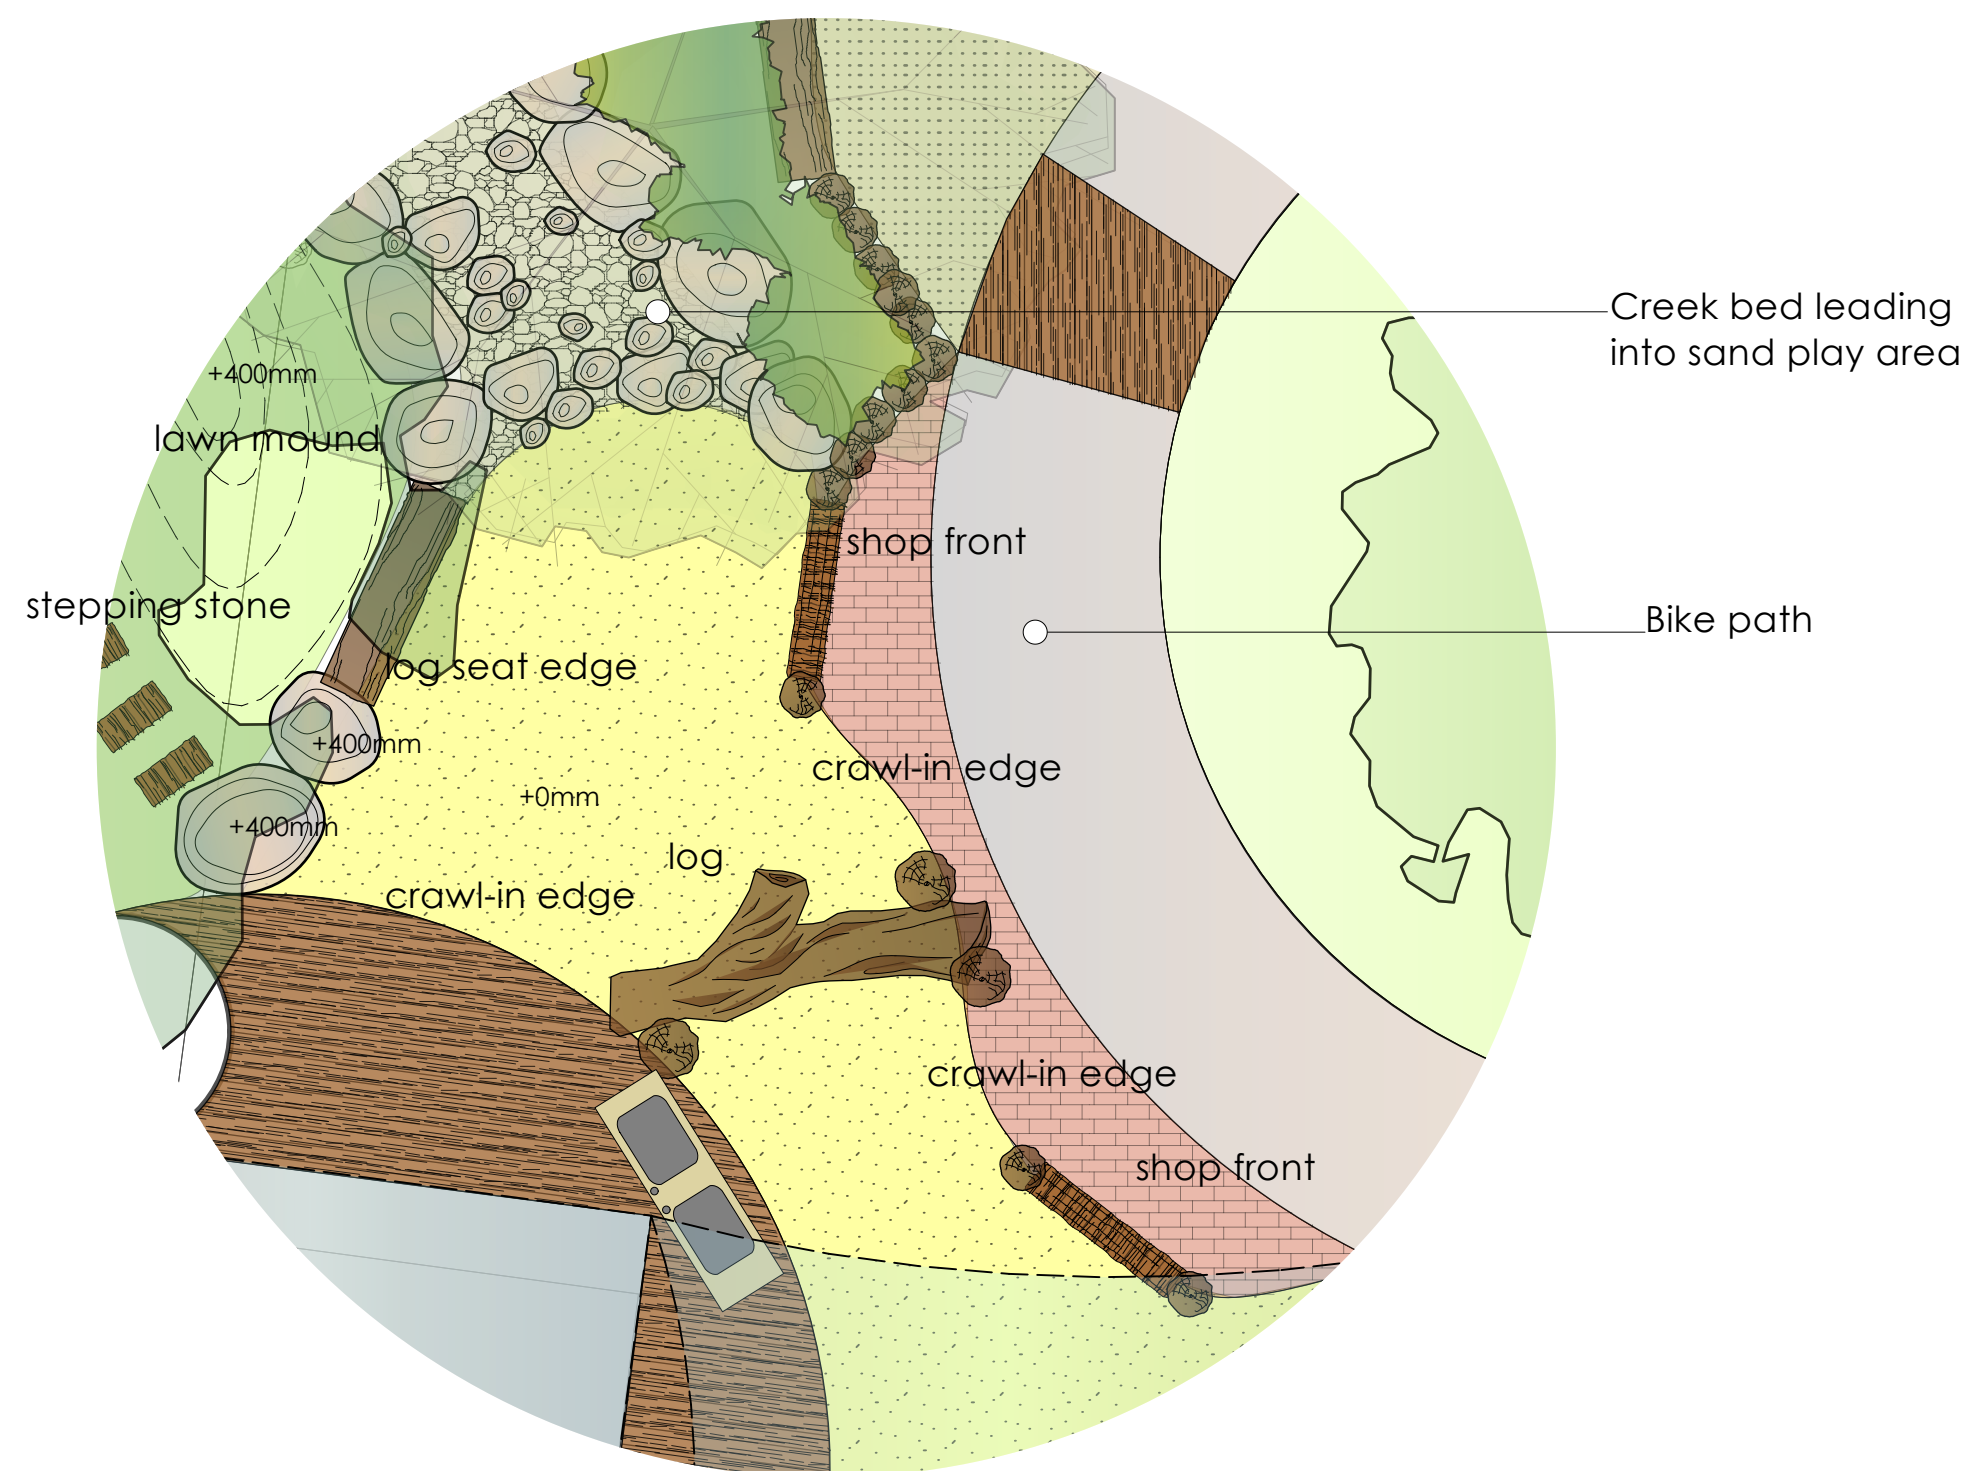

## DESIGN APPROACH

Value *gathering opportunities*, social areas and quiet spaces to support a variety of abilities and character interests

Support a diversity of use through varied landscape arrangements supporting creative, imaginative and dramatic play opportunities

Encourage the extension of individuals body awareness through space (proprioceptive) and balance (vestibular) through playful enclosed, open and inviting balance/texture trails

Encourage the use of *natural materials* throughout the landscape area, including rock boulders, reclaimed hardwood timber logs, stepping vertical logs, pebble creek, timber decking seats, recycled timbers and more

Value the development of new garden beds with a mix of ground covers, tussocks, small shrubs and shade trees including a wide variety of planting options to support native birds, butterflies and good bugs along with a variety of picking plants for 'soup' - focus on indigenous and native planting palette as well as a sensory palette of exotic vegetation

Create a feeling of investigation and curiosity of the natural landscape

Support excellent access throughout the space for wheelable equipment/aids - including bicycles, prams, walkers, wheelbarrows, wheelchairs, etc

To provide a design that can be staged and achieved over many years as required

PRECEDENT IMAGES

