


**VISION**

The vision of the CRG is that the play spaces of Edenhope celebrate the diversity of the community and provide safe places that are accessible and inclusive, that are connected to each other, offer a stimulating and engaging variety of activities, recognise and celebrate the environment, provide a destination that is iconic and are designed for all families

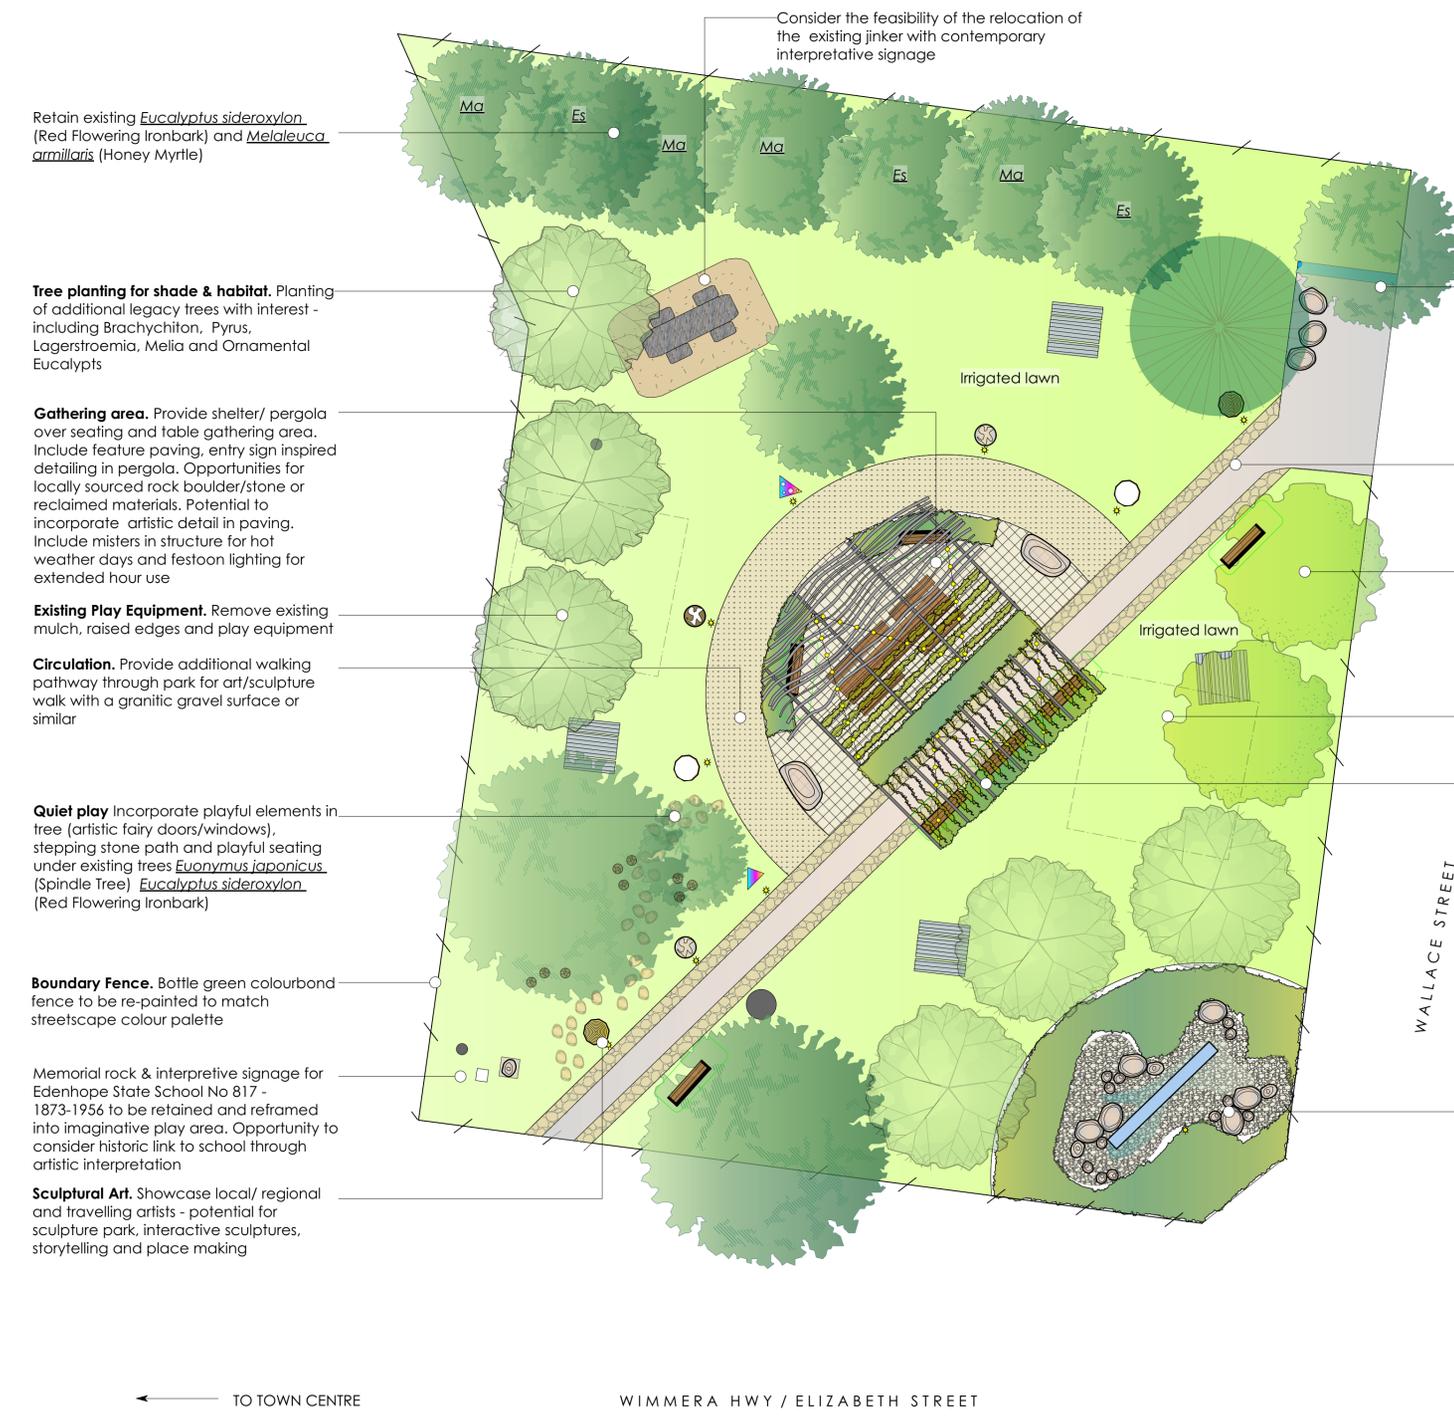

**Sculptural Art & Interpretive signage**  
Showcase local/ regional and travelling artists - potential for sculpture park, interactive sculptures, storytelling and place making. Include interpretive signage of local cultural, historical, flora, fauna elements in a contemporary but authentic to Edenhope interpretation

**Circulation.** Retain existing concrete path widen locally sourced paving materials. Widen path from 1000mm width to at least 1800mm wide.

**Tree planting for shade & habitat.** Planting of additional legacy trees with interest - including Brachychiton, Pyrus, Lagerstroemia, Melia and Ornamental Eucalypts

Remove existing play unit and surrounded mulch and raised edging


**Pergola.** Pergola over main path with low key seating, shade and feature paving

**Entry sign.** Siting of proposed entry signage in water theme environment using indigenous vegetation, rocks and pebbles. Remove existing heat damaged Apex Park Sign. Uplight with spot on signage



**General Note of Amenity.** Provide wayfinding & directional signage, bike racks, water fountains, shelter, artistic elements

**LEGEND**


- BUILDING LAYOUT
- BOUNDARY FENCELINE
- EXISTING TREES
- PROPOSED TREES
- PROPOSED GARDEN BEDS
- LAWN (IRRIGATED)
- CONCRETE PAVING
- ASPHALT SURFACE
- SAND
- UNIT PAVING
- CRAZY PAVING (STONE)
- COMPACTED GRANITIC SAND SURFACE
- WETPOUR SYNTHETIC SURFACE (IMPACT ATTENUATING TO AS4422)
- PLAYGROUND MULCH (IMPACT ATTENUATING TO AS 4422)
- PEBBLE CREEK (MORTARED)
- TIMBER SLEEPER PAVING
- TIMBER DECKING
- PICNIC SETTING
- SEAT WITH BACK AND ARM REST
- BENCH
- FESTOON LIGHTING
- UPLIGHTING
- ROCK EDGING
- STEPPING STONES
- TIMBER LOG EDGING
- FEATURE TIMBER LOG
- VERTICAL LOG EDGING
- FENCE
- MANUAL HAND PUMP FOR WATER PLAY
- GRADED MOUND
- SHADE UMBRELLA

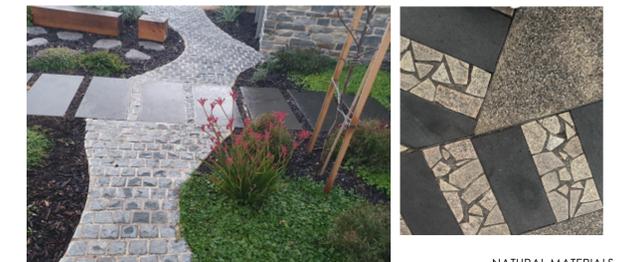

NATURAL MATERIALS, ARTISTIC INTERPRETATIONS, PLACES TO GATHER, PLACES TO CELEBRATE AND PLACES TO RELAX

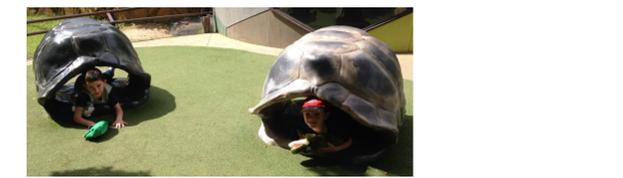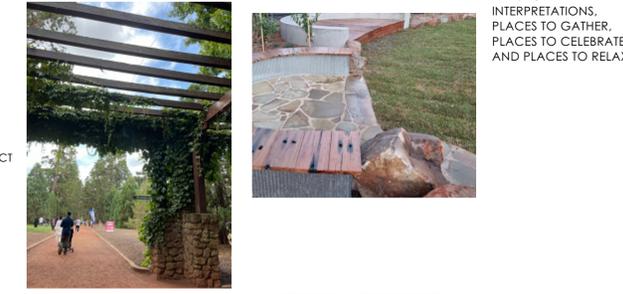

SCULPTURAL PLAY ELEMENTS - THEMED AROUND FAUNA OF EDENHOPE REGION

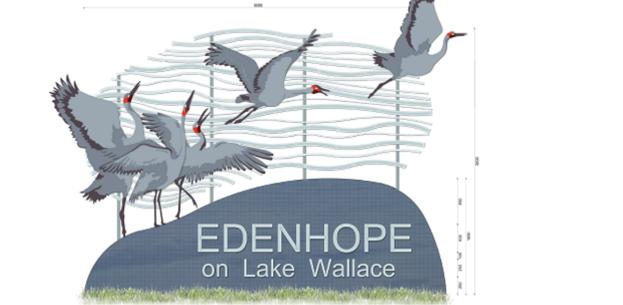

EDENHOPE ENTRY SIGNAGE (REFER TO EDENHOPE STREETScape PRECEDENT IMAGES)



0 1 2 3 4 5m Scale 1:100 @A1

Landscape Master Plan - Layout Plan - Apex Park  
**Edenhope Playspace Master Plan**

EDENHOPE

11.05.2022  
PN 203

PO Box 765 HORSHAM VIC 3402  
041 041 2440  
felicity@laimiga.com.au

Note: This is a concept design drawing and not a working drawing. It is not to be used for construction purposes. Levels and dimensions are approximate only. The drawing remains the property of the Landscape Architect. COPYRIGHT LAIMIGA DESIGN STUDIO

**FOR COMMENT**

