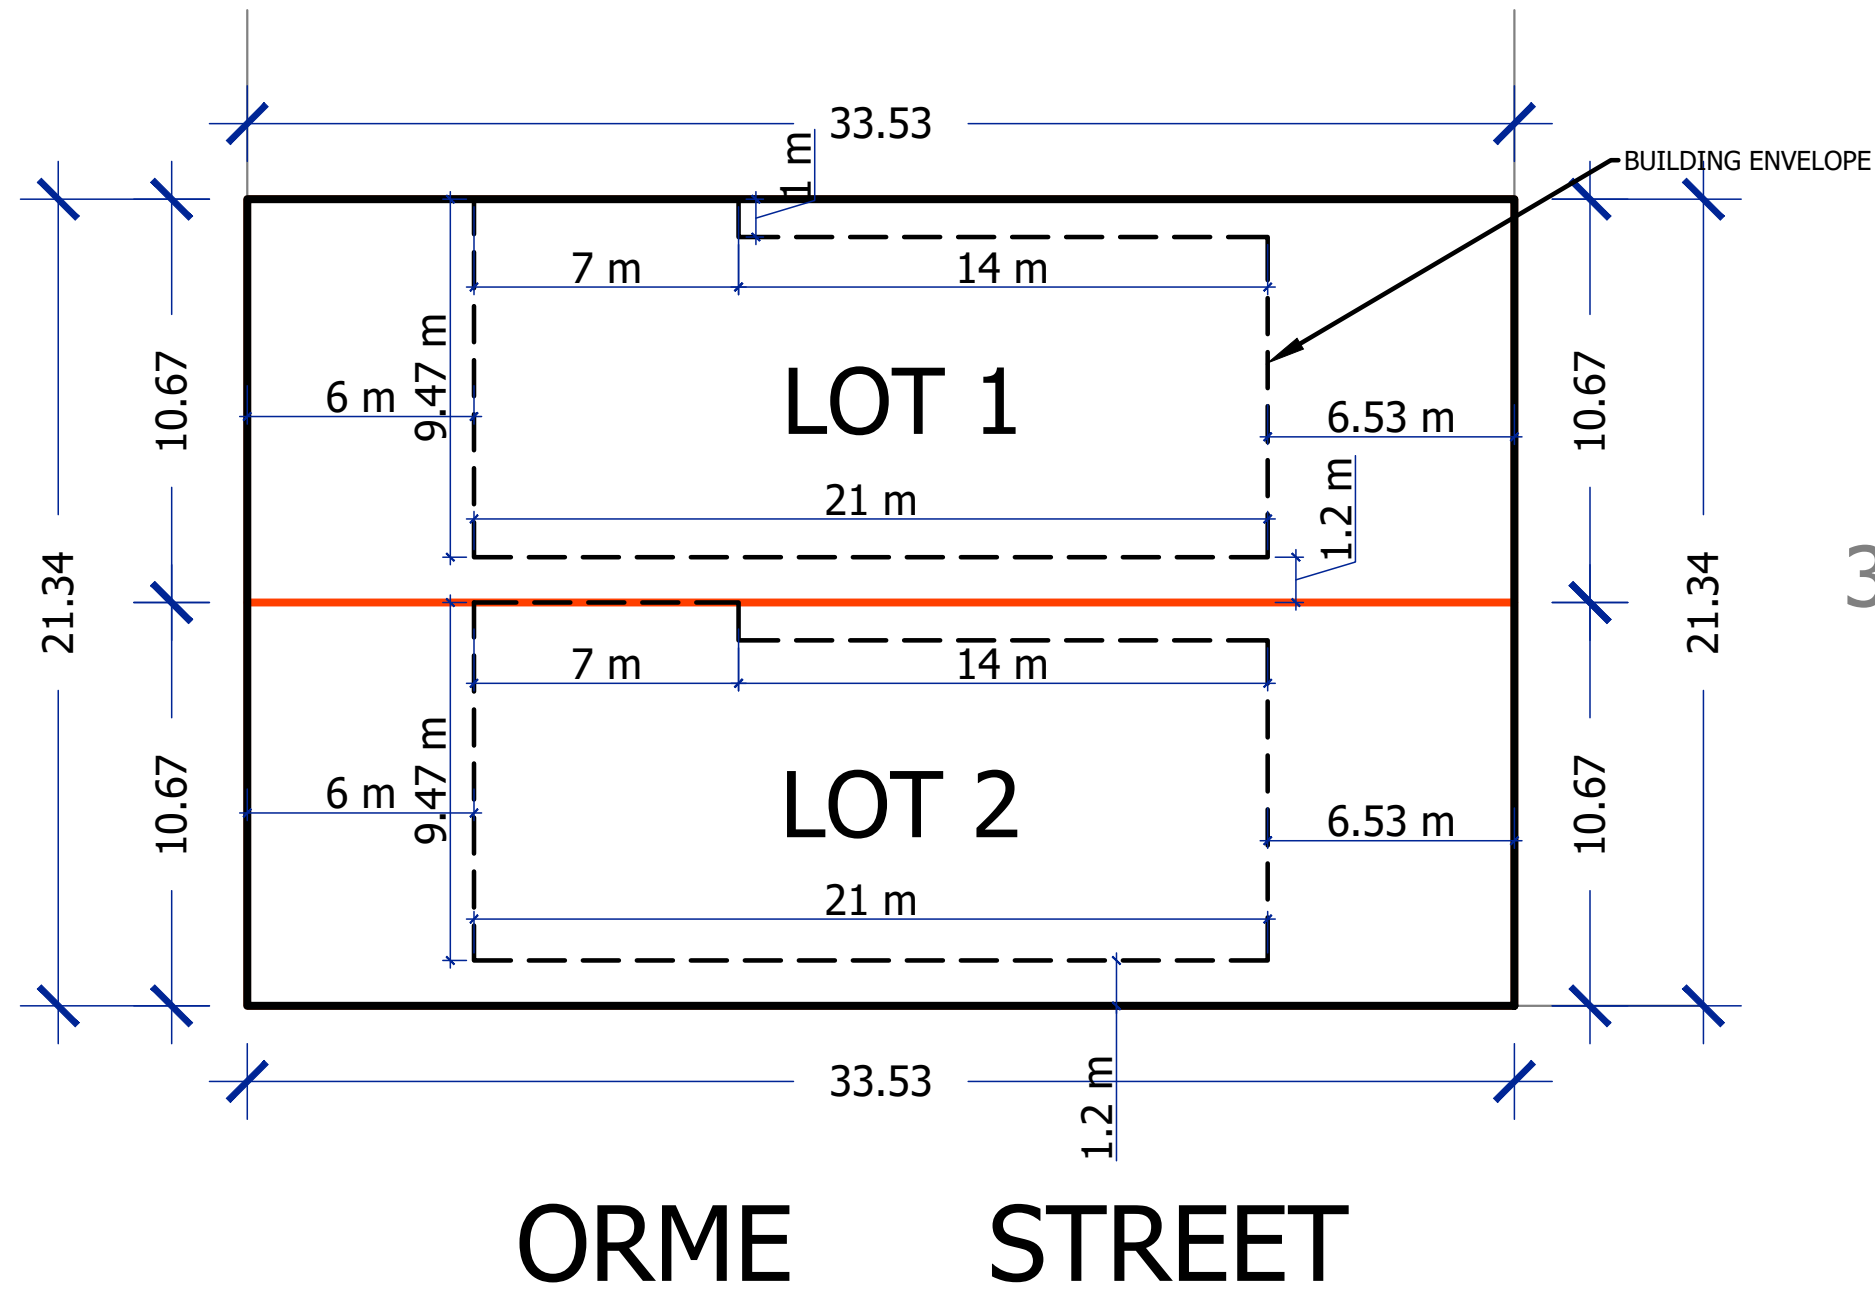


MARGARET STREET

DRAWN
BY

S.H.

DATE


25-FEB-2022

CHECKED
BY

R.M.

DATE

25-FEB-2022

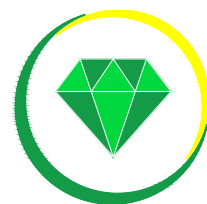

CRM Town Planning
and Building Consultants

CRM Town Planning and Building Consultant

23 MT BAIMBRIDGE Road,
Hamilton Victoria 3300

Email:- info@crmtpb.com.au

Ph #- 0493285773

www.crmtpb.com.au

PRINT
SCALE

1:200

PAPER

A3

PRINT
DATE

25/02/2022

PROJECT

PROPOSED TWO (2) LOT SUBDIVISION OF CROWN ALLOTMENT 9
PARISH OF EDENHOPE, LOT 1 MARGARET STREET EDENHOPE 3318

DWG.No. 01