



REV	DESCRIPTION	DATE	APPROVED	<div>GENERAL NOTES:</div> <div><div><div>WEST WIMMERA SHIRE COUNCIL</div><div>PO BOX 201 EDENHOPE 3318 PH (03) 5585 9900 FAX (03) 5585 9950 DESIGNED & PREPARED BY THE INFRASTRUCTURE, DEVELOPMENT & WORKS DEPARTMENT</div></div></div> <div><div>LAKE WALLACE - BOAT RAMP EXTENSION SITE LOCATION - AERIAL VIEW</div><div>Site Location</div><div>C:\Users\ichamow\Documents\Chamo\Harrow Road\HARROW ROAD.dwg</div></div> <div><div>DRAWN BY: C.W7/1/2022</div><div>CHECKED BY: -DD/MM/YY</div><div>SCALE: NTS</div><div><div>JOB NUMBER</div><div>SHEET</div><div>Size</div></div><div><div>WORK ORDER</div><div>1 of 3</div><div>A3</div></div></div>
A	REVADESCRIPTION	DD/MM/YY	APPROVED	
B	REVBDESCRIPTION	DD/MM/YY	APPROVED	
C	REVCDESCRIPTION	DD/MM/YY	APPROVED	
D	REVDDESCRIPTION	DD/MM/YY	APPROVED	
E	REVEDESCRIPTION	DD/MM/YY	APPROVED	



REV	DESCRIPTION	DATE	APPROVED
A	REVADESCRIPTION	DD/MM/YY	APPROVED
B	REVBDESCRIPTION	DD/MM/YY	APPROVED
C	REVCDESCRIPTION	DD/MM/YY	APPROVED
D	REVDDESCRIPTION	DD/MM/YY	APPROVED
E	REVEDESCRIPTION	DD/MM/YY	APPROVED


GENERAL NOTES:			



WEST WIMMERA SHIRE COUNCIL
PO BOX 201 EDENHOPE 3318
PH (03) 5585 9900 FAX (03) 5585 9950
DESIGNED & PREPARED BY THE INFRASTRUCTURE,
DEVELOPMENT & WORKS DEPARTMENT

LAKE WALLACE - BOAT RAMP EXTENSION SITE LOCATION - AERIAL VIEW	
Site Location	
C:\Users\chamow\Documents\Charnol\Harrow Road\HARROW ROAD.dwg	

DRAWN BY: C.W		7/1/2022	
CHECKED BY: -		DD/MM/YY	
SCALE: NTS			
JOB NUMBER	SHEET	Size	
WORK ORDER	2 of 3	A3	

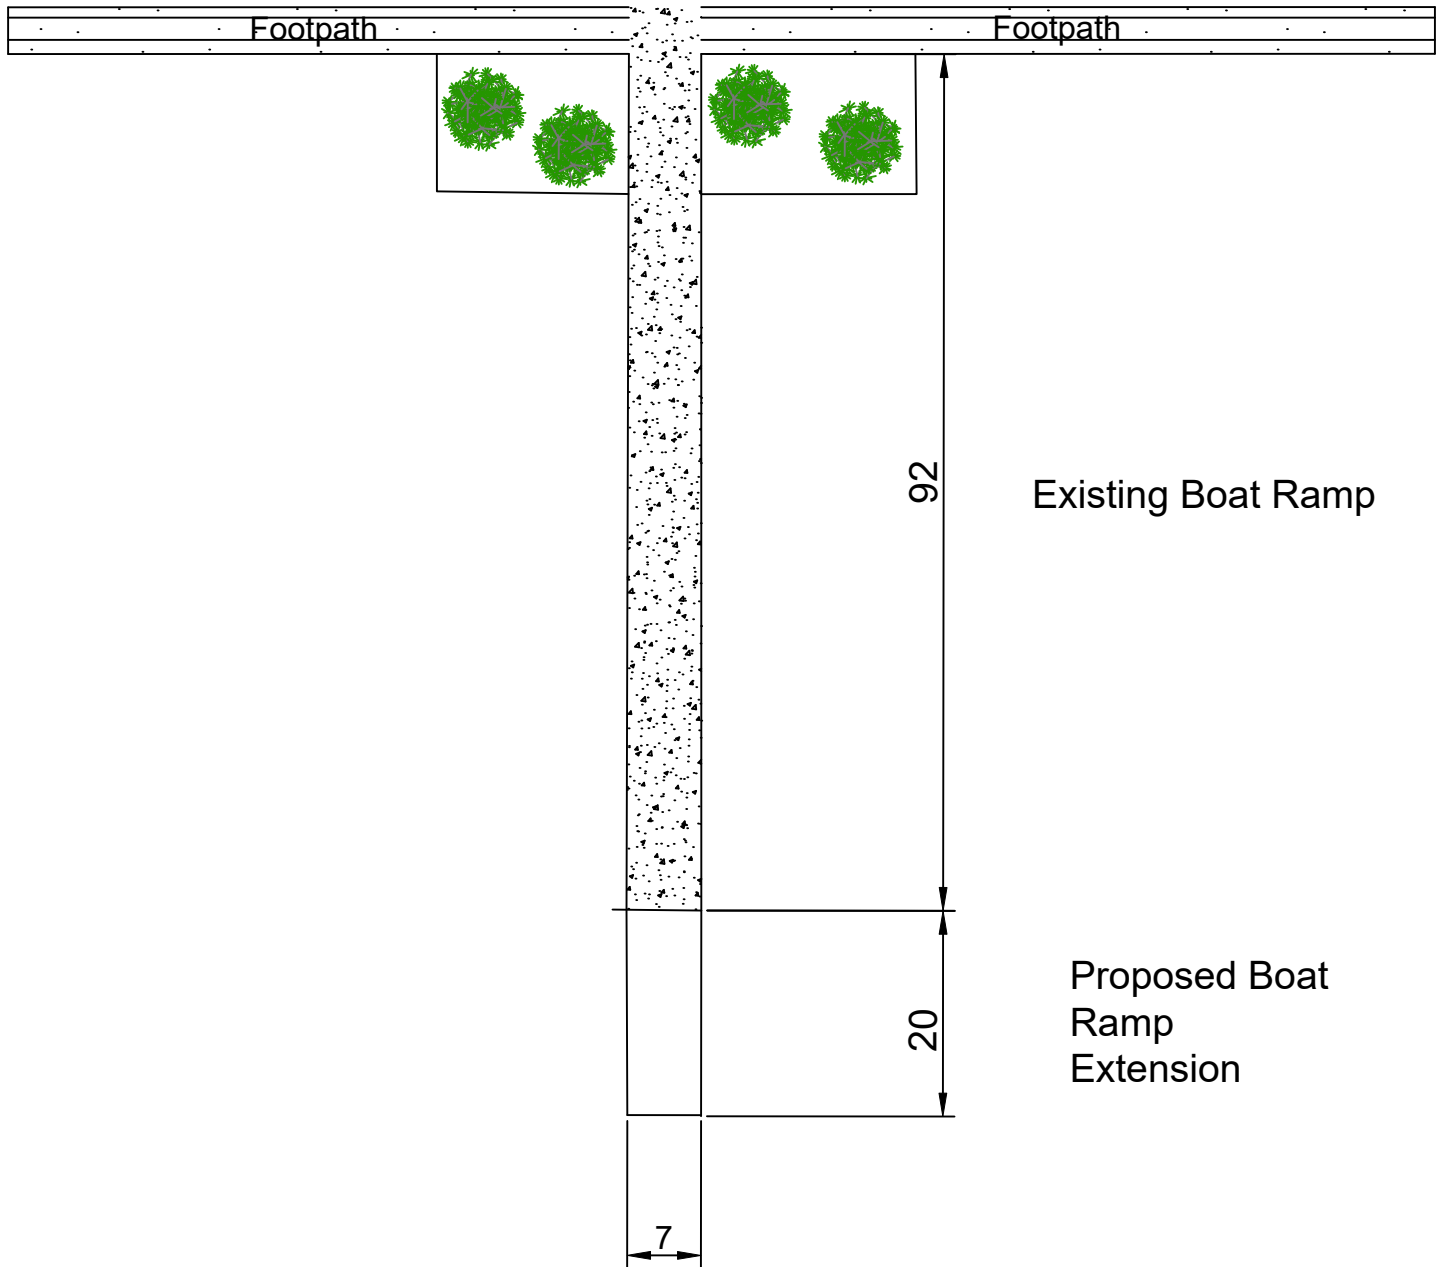

Concrete Slab Cross Section Detail

