


SITE
1:500

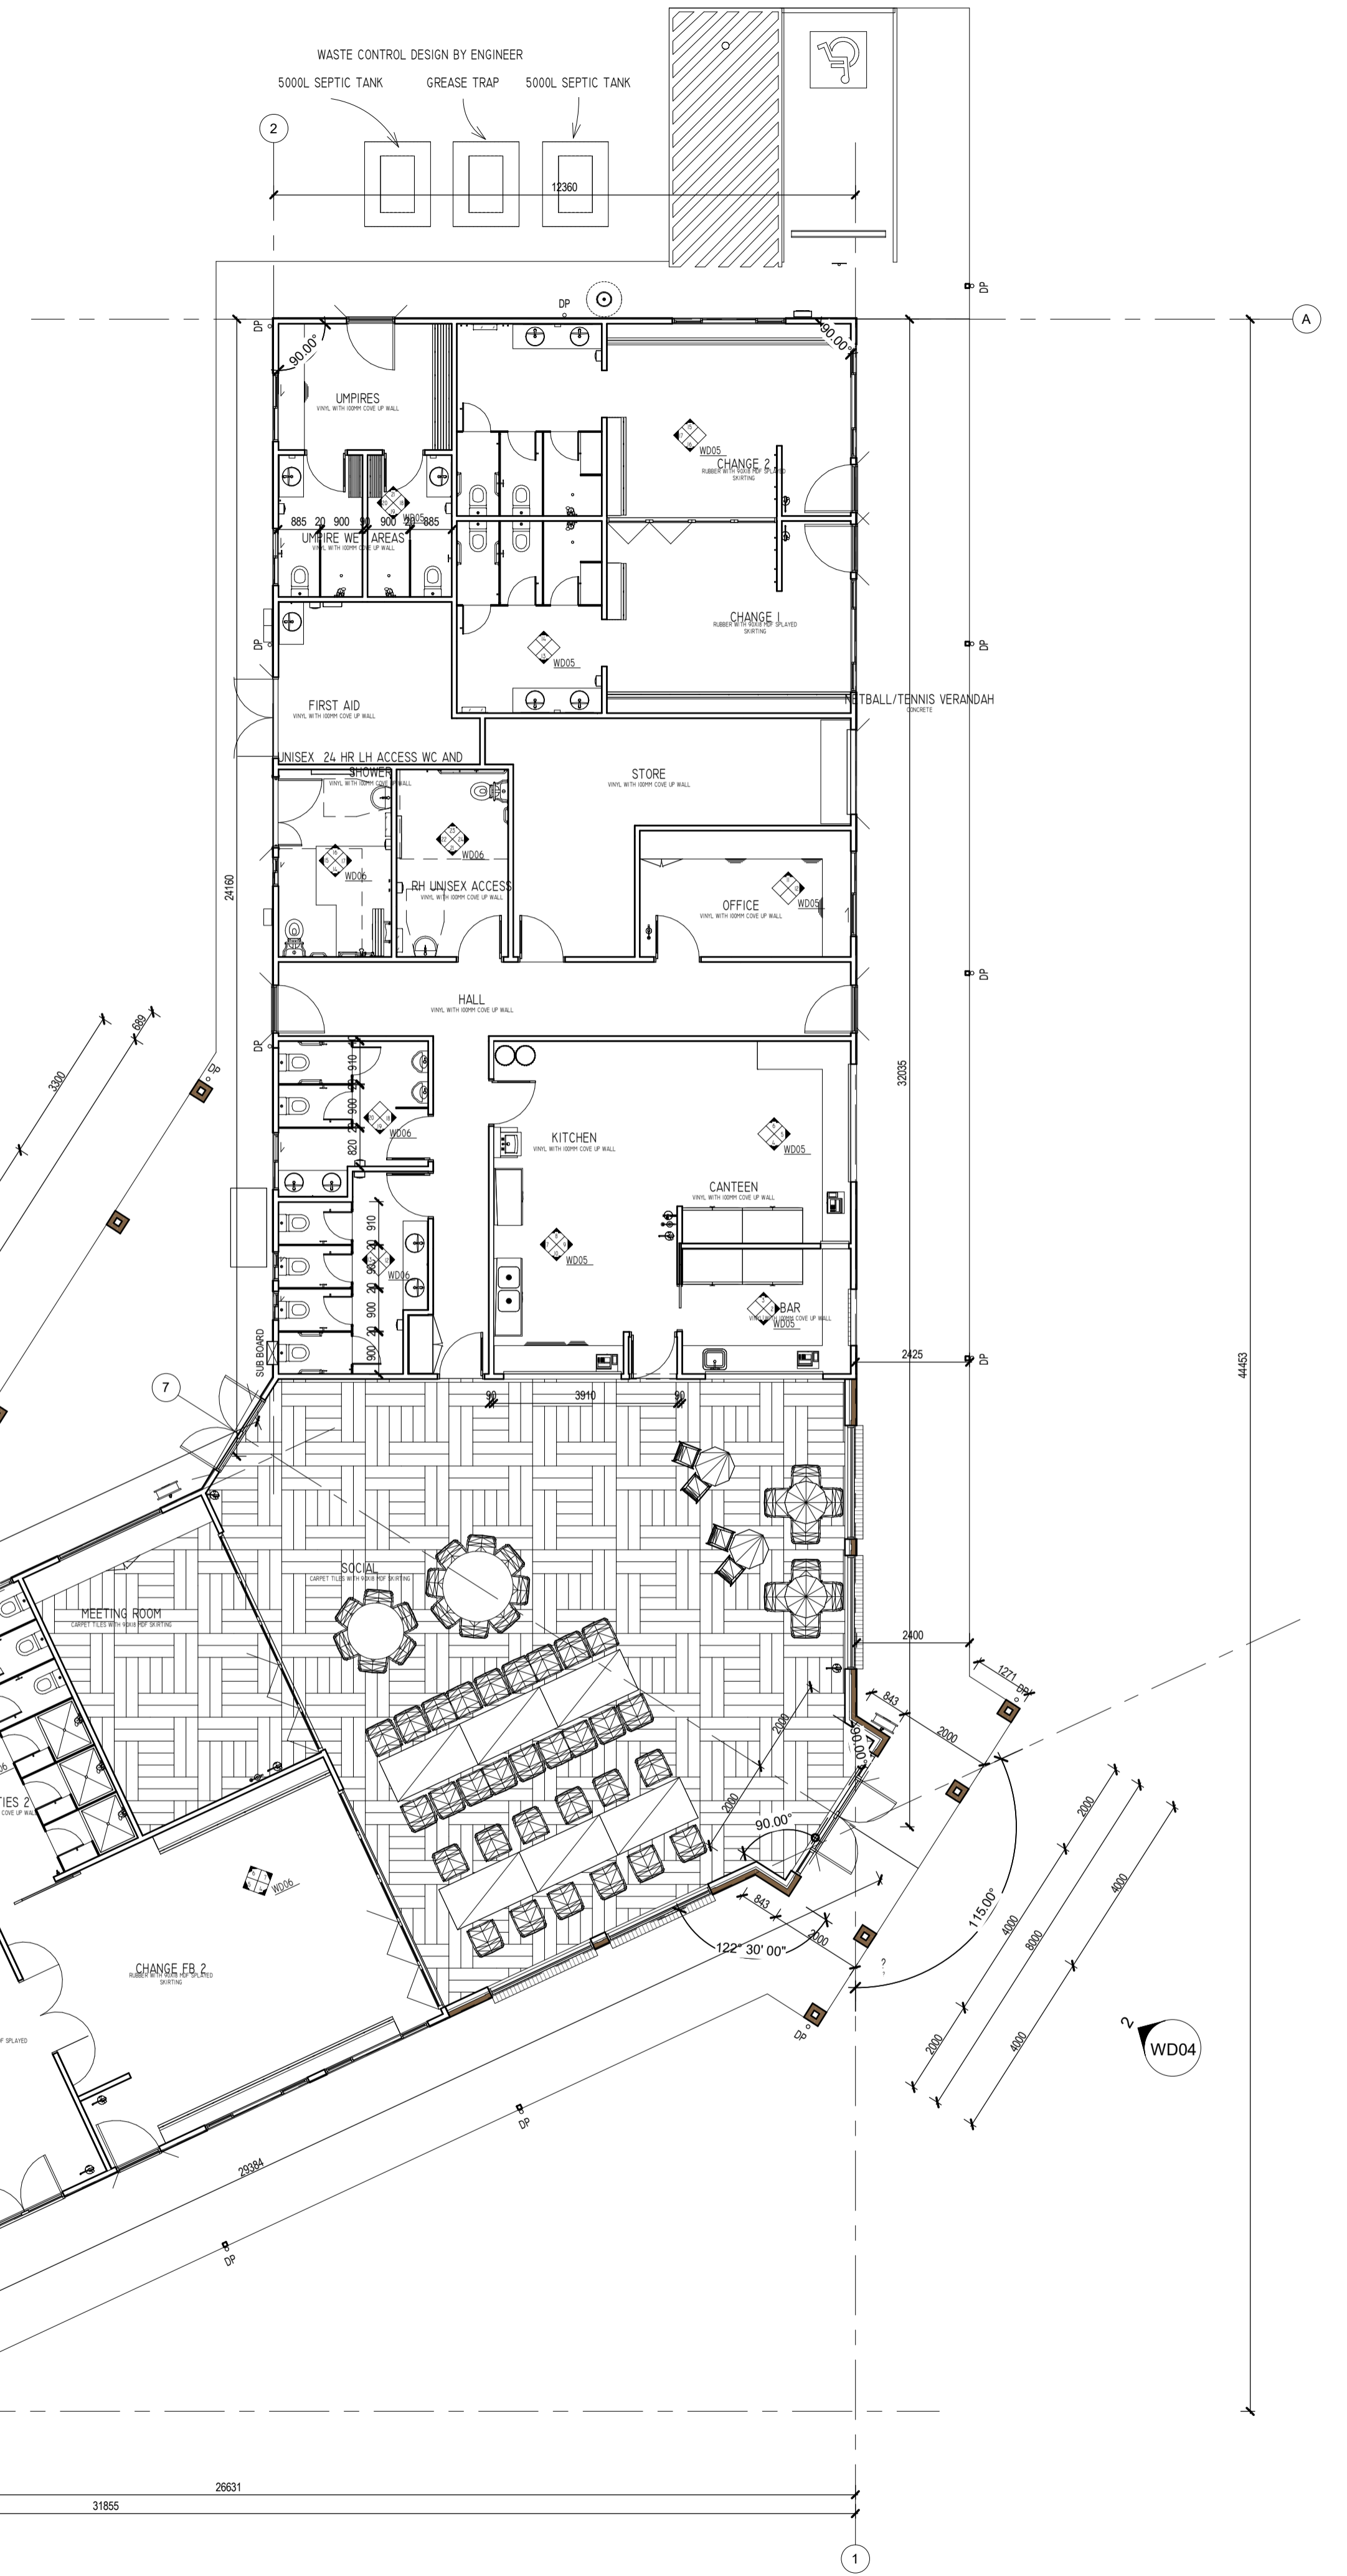

GROUND FLOOR PLAN
1:100