


VISION

The vision of the CRG is that the play spaces of Edenhope celebrate the diversity of the community and provide safe places that are accessible and inclusive, that are connected to each other, offer a stimulating and engaging variety of activities, recognise and celebrate the environment, provide a destination that is iconic and are designed for all families

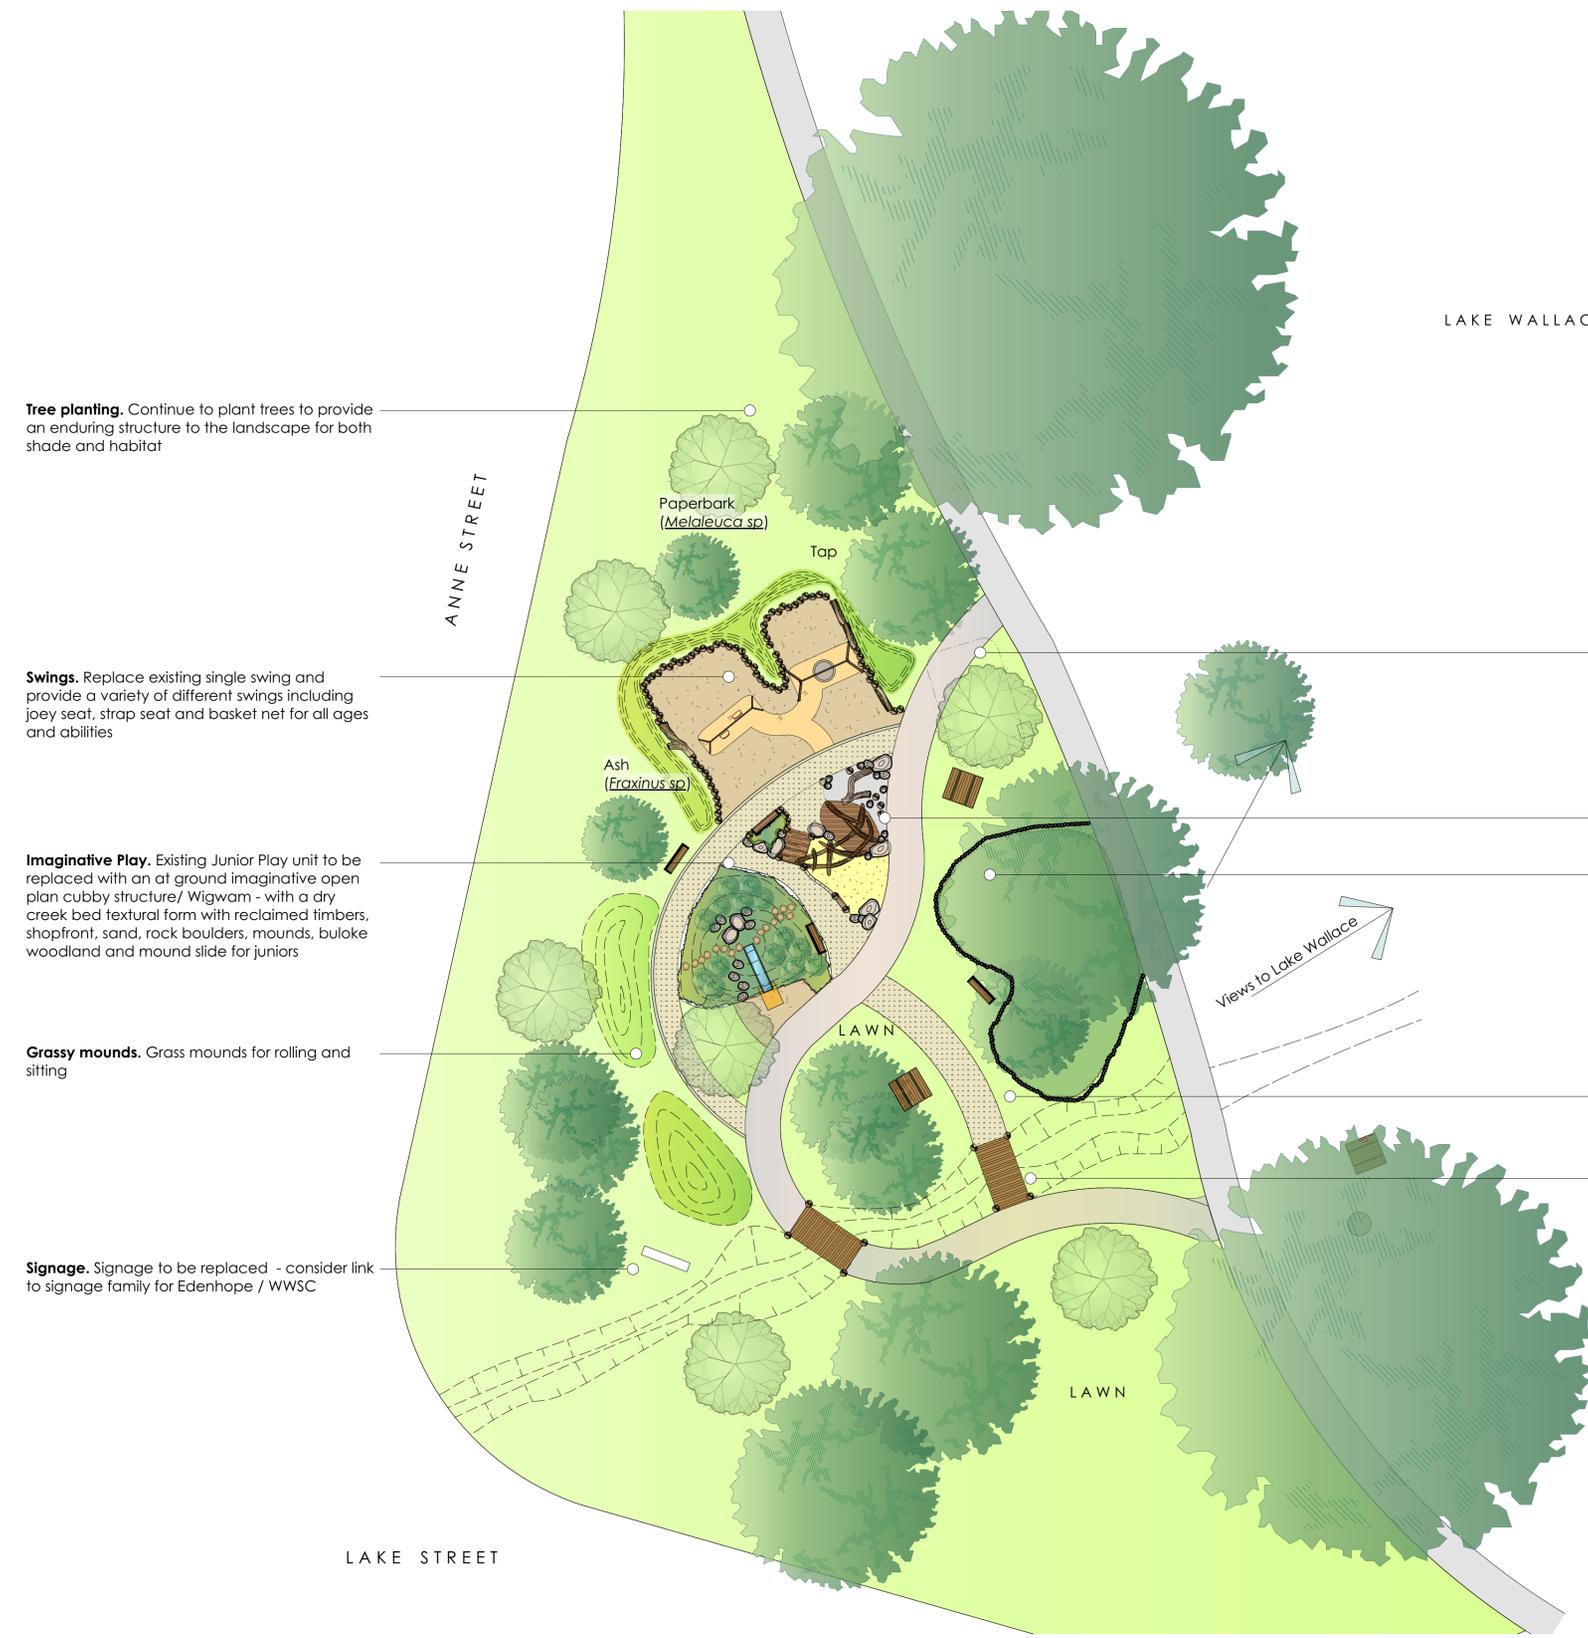

Tree planting. Continue to plant trees to provide an enduring structure to the landscape for both shade and habitat

Swings. Replace existing single swing and provide a variety of different swings including joey seat, strap seat and basket net for all ages and abilities

Imaginative Play. Existing Junior Play unit to be replaced with an at ground imaginative open plan cubby structure/ Wigwam - with a dry creek bed textural form with reclaimed timbers, shopfront, sand, rock boulders, mounds, buloke woodland and mound slide for juniors

Grassy mounds. Grass mounds for rolling and sitting

Signage. Signage to be replaced - consider link to signage family for Edenhope / WWSC

LAKE WALLACE

Views to Lake Wallace

Existing Fitness Equipment. Fitness Equipment site with X Trainer and Shoulder Press/Lat Pull down in synthetic rubber with timber sleeper edge at grade to be removed

Gathering. Centrally located low key seating/picnic area for gathering


Existing Garden Bed. Garden bed planted area with small vesicular Basalt rock boulder edges and mixed planting of Geraldton Wax, Correa, Sheoaks and other groundcovers to be developed further

Circulation. Provide linking pedestrian pathways for tricycles or walking - clattering across small bridges and running around the nature play area

Swale. Provide meandering swale with low mounds for rolling and running

General Note of Amenity. Provide wayfinding & directional signage, bike racks, water fountains, shelter, artistic elements, theme of the natural landscape

- LEGEND**
- BUILDING LAYOUT
 - BOUNDARY FENCELINE
 - EXISTING TREES
 - PROPOSED TREES
 - PROPOSED GARDEN BEDS
 - LAWN (IRRIGATED)
 - CONCRETE PAVING
 - ASPHALT SURFACE
 - SAND
 - UNIT PAVING
 - CRAZY PAVING (STONE)
 - COMPACTED GRANITIC SAND SURFACE
 - WETPOUR SYNTHETIC SURFACE (IMPACT ATTENUATING TO AS4422)
 - PLAYGROUND MULCH (IMPACT ATTENUATING TO AS 4422)
 - FEBBLE CREEK (MORTARED)
 - TIMBER SLEEPER PAVING
 - TIMBER DECKING
 - PICNIC SETTING
 - SEAT WITH BACK AND ARM REST
 - BENCH
 - FESTOON LIGHTING
 - UPLIGHTING
 - ROCK EDGING
 - STEPPING STONES
 - TIMBER LOG EDGING
 - FEATURE TIMBER LOG
 - VERTICAL LOG EDGING
 - FENCE
 - MANUAL HAND PUMP FOR WATER PLAY
 - GRADED MOUND
 - SHADE UMBRELLA

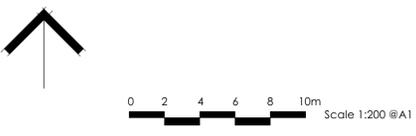

Landscape Master Plan - Layout Plan - Anne Street
Edenhope Playspace Master Plan

EDENHOPE

11.05.2022
PN 203

PO Box 765 HORSHAM VIC 3402
041 041 2440
felicity@laimiga.com.au
Note: This is a concept design drawing and not a working drawing. It is not to be used for construction purposes. Levels and dimensions are approximate only. This drawing remains the property of the Landscape Architect. COPYRIGHT LAIMIGA DESIGN STUDIO

FOR COMMENT

