



PLAN OF CROWN ALLOTMENT	EDITION 1	OP125970
LOCATION OF LAND  COUNTY : LOWAN PARISH : BOIKERBERT (2168) CROWN ALLOTMENT : 2012 AND 2013 PARISH : MURRANDARRA (3233) CROWN ALLOTMENT : 2004  SPI : 2004\PP3233, 2012\PP2168 AND 2013\PP2168 TITLE REFERENCE : -	NOTATIONS:	
	Prepared from: VDP, B643(3), M461(3), B643(1) AND B/03.12.21 (IN FILE)	

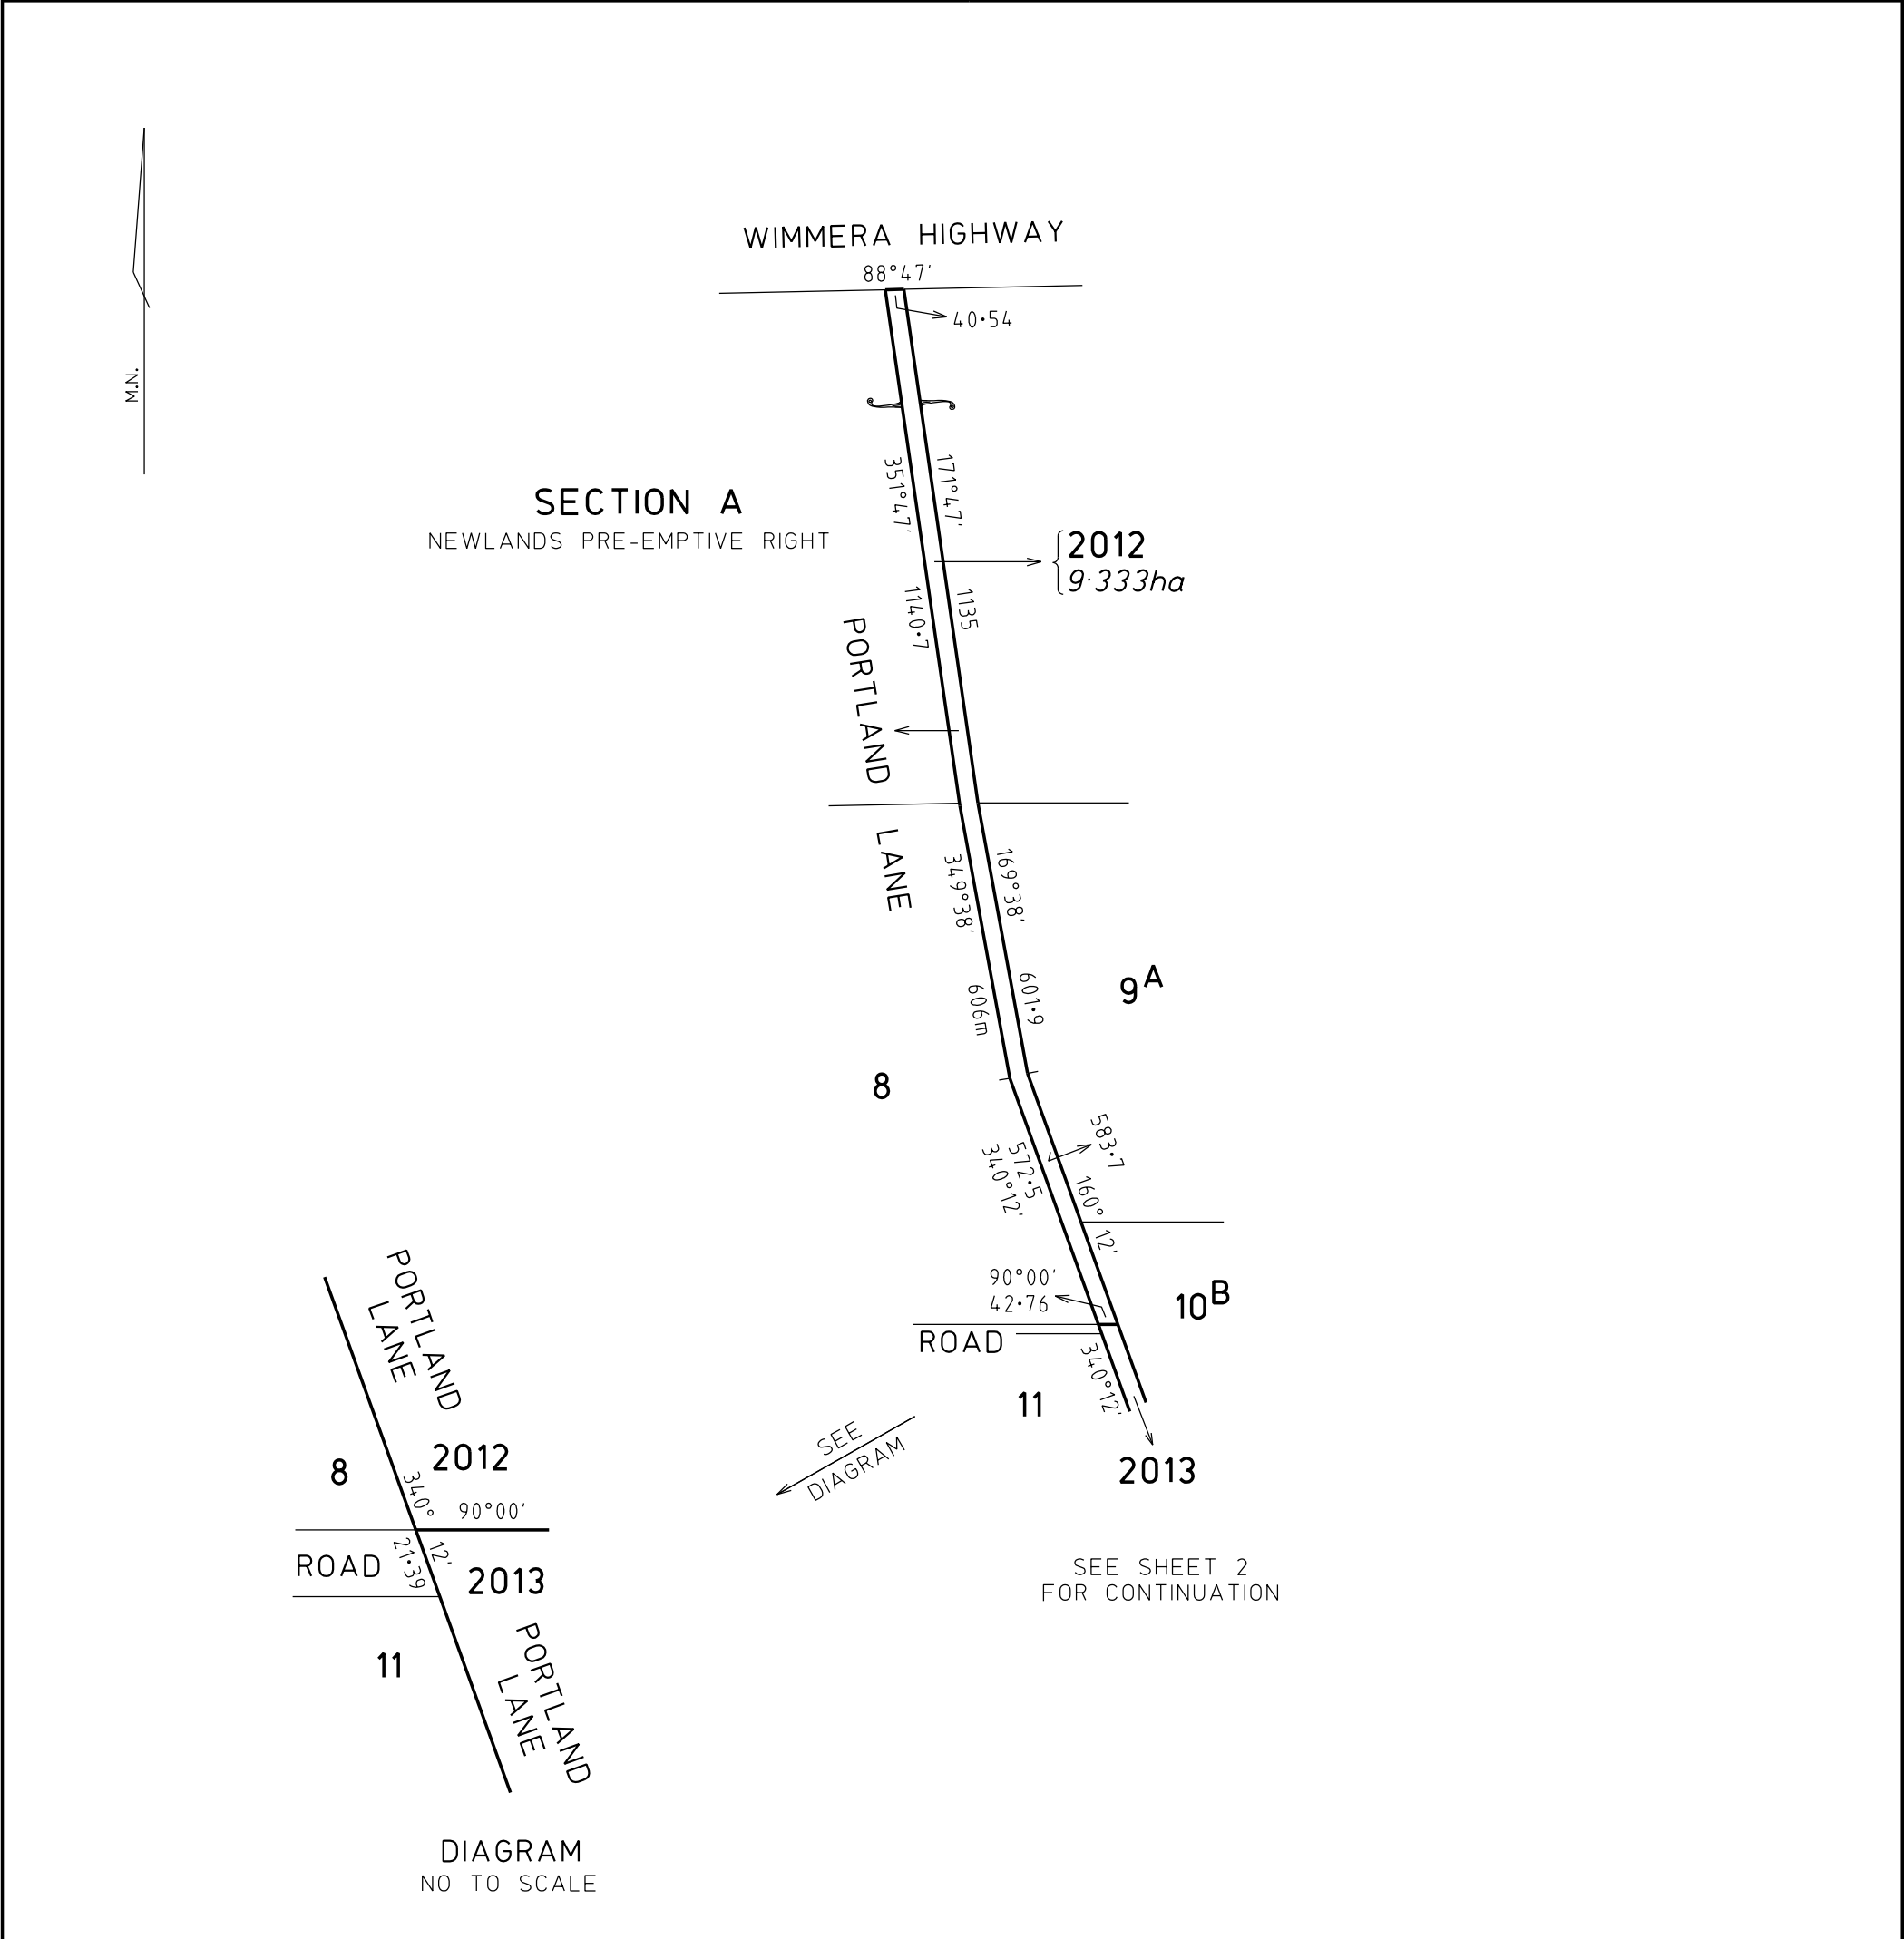

DRAWN: HK 02/05/2022	EXAMINED: QJ 13/05/2022	CAD FILE: OP125970.DGN	ORIGINAL SHEET SIZE: A3	SHEET 1 OF 2
SURVEYOR-GENERAL VICTORIA DEPARTMENT OF ENVIRONMENT, LAND, WATER AND PLANNING		SCALE 1:15000	150 0 150 300 450 600 LENGTHS ARE IN METRES	
		FILE REF: SC000197	NS Certified by Edward Stefan Cichocki Acting Surveyor-General 08:30 AM 24/05/2022	

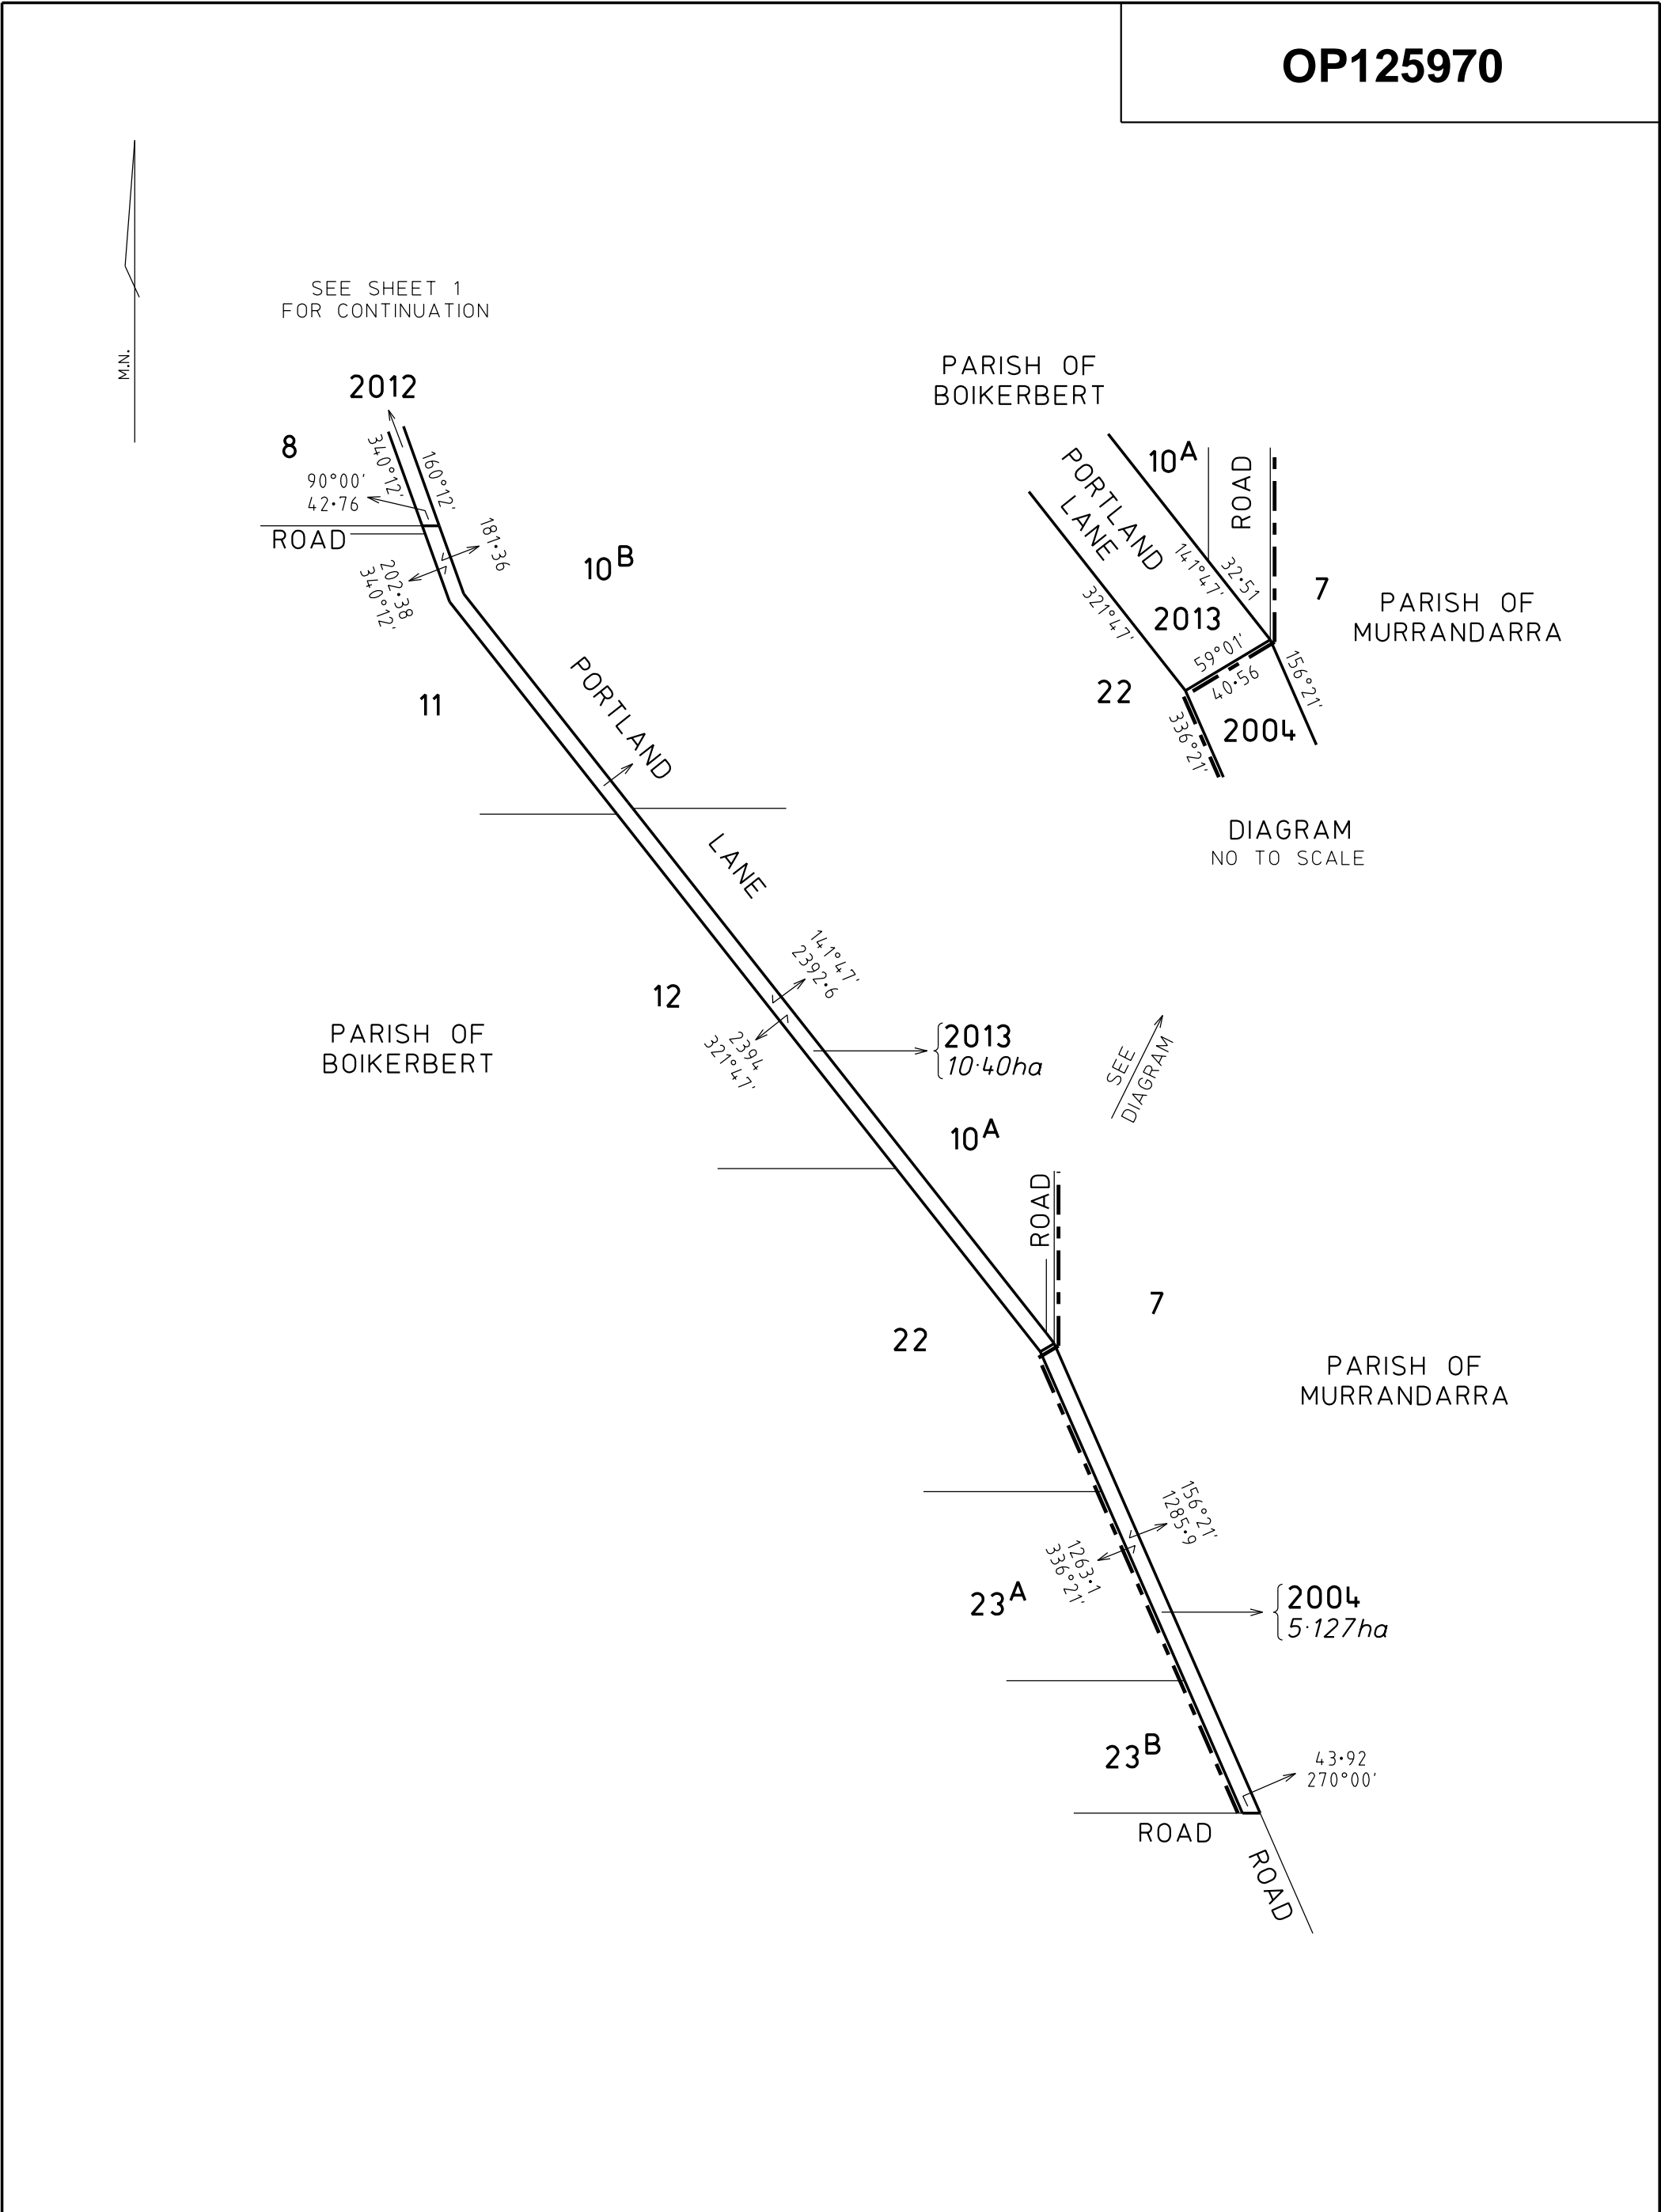

SURVEYOR-GENERAL VICTORIA DEPARTMENT OF ENVIRONMENT, LAND, WATER AND PLANNING	SCALE 1:15000	150 0 150 300 450 600 LENGTHS ARE IN METRES	ORIGINAL SHEET SIZE: A3	SHEET 2
			Certified by Edward Stefan Cichocki Acting Surveyor-General 08:30 AM 24/05/2022	